# Regency Place

COUNTESSWELLS, ABERDEEN

3 and 4 bedroom homes set within the award winning community of Countesswells



# A wonderful place to call home

Regency Place, Countesswells nestles amongst Aberdeen's tranquil western woodland, just under 6 miles from the heart of the city.

Countesswells is poised to become home to a very special new community with schools, parkland and thriving businesses woven harmoniously into the rural landscape.

Whether you want space to nurture your growing family, put down roots or make more of your free time, you'll find it at Regency Place, Countesswells.

At Countesswells, every home, every tree, every open space has been carefully considered to create a unique sense of community – a community unlike any other.

In designing Countesswells we have taken care to make the most of the natural contours and character of the landscape. Open green space is one of the features that make Countesswells so special, and there are over 74 acres of open space.

Lying between the ancient woodlands of Hazlehead and Countesswells, this is a place where nature and space abound. The picturesque Cults burn flows through the heart of Countesswells and homes have been carefully positioned to enjoy green views, enticing you outside. The parks and woods are connected by a network of green paths, so it's possible to cross Countesswells on foot, bicycle or horseback without venturing along a main road.

Regency Place, Countesswells may provide you with a new place to live, but the established natural setting will ensure it feels like home from the moment you move in.





















# Your new neighbourhood

Conveniently located just under 6 miles from the city centre, Countesswells is an award-winning community that sits amidst rolling countryside and woodlands – this is a wonderful place to call home.





Regency Place, Countesswells is a new neighbourhood, one created to blend with the surrounding woodland and country setting.

From Hazlehead Woods to the east along with Hazlehead golf course; Foggieton Wood to the south and Countesswells to the west, it has all the elements to provide a relaxed pace of life.

Here you are minutes from a wide range of amenities - leisure, business and practical. With access to the A944 you are minutes from Aberdeen City centre to the east and all the associated entertainment, leisure, night life, retail and business requirements. To the west you are minutes from the popular town of Westhill, with its own local retail centre including M&S and Costa.

Close by will be the new Aberdeen Western Peripheral Route, providing easy access to the airport, the north and south. Across from the A944 to the north lies the village of Kingswells and Prime Four business park, including offices, nursery, Starbucks and leisure facilities at the Urban Village resort and 10 minutes further lies Aberdeen airport.

To the south, just a 5 minute drive away is Cults, the traditional and popular suburb of Aberdeen with hotels, restaurants and several boutiques, beauty salons and grocery stores.

As Countesswells grows it will also offer all the amenities expected of a new community; two new primary schools and a purpose built academy, medical and community centres, employment and retail, all within a short distance of your home. This is an unrivalled place to live.

Within Countesswells itself, you'll find parks, tranquil woodlands and burns, each designed to take advantage of the landscape and provide a stunning backdrop for each neighbourhood.

### Neighbouring towns

Kingswells	2 miles
Cults	2.1 miles
Westhill	4 miles
Aberdeen City	5.3 miles
Dyce	7.2 miles

Welcome to Regency Place, Countesswells.

Make yourself at home.





# Your choice of home

Within Regency Place, Countesswells we're creating an exclusive collection of individually-designed homes.

### SELECTION OF HOMES

Regency Place, Countesswells has been designed by our award winning architects, each home created to make the most of its position, orientation and style. Our first neighbourhood and choice of homes includes two bedroom mews homes, three bedroom detached and semi-detached homes along with four and five bedroom detached villas.

You'll find spacious interiors, stunning kitchens and attractive exteriors to suit buyers from those putting their first foot on the property ladder to young and growing families, key workers, and down sizers alike.

All homes are spacious, light and airy with well-planned living areas for entertaining and relaxing. Each one has been designed to provide flexible accommodation to suit the everchanging needs of life from large open plan living spaces to individual rooms which ever you prefer.

Every aspect of your house is finished to the highest standards and attention to detail, ensuring you will always love coming home.

Expertly-crafted kitchens with fully integrated AEG appliances include a selection of dishwasher, fridge/freezer, microwave, multi-function oven, gas

brushed steel hob and stylish cooker hood\*. Depending on the size of home, many kitchens feature breakfast bars with plenty of space for a kitchen table for casual dining. Utility rooms or laundry zones ensure you have plenty of space to tuck away your laundry and cleaning equipment.

In the stylish bathrooms and master en- suites, you'll find contemporary washhand basins set into smart vanity units providing useful concealed storage. Chrome towel radiators feature in most homes, with Porcelanosa tiling, rainfall showers and bright white sanitary ware.


### OUR QUALITY

At Stewart Milne Homes, we pride ourselves on building premium homes. Each home is quality checked at various stages of its build and inspected by the National House Building Council (NHBC).

We use high specification materials, and with superior craftsmanship, project management and experience, we build to exacting standards, and create homes that are long-lasting.

Buying a home at Regency Place, Countesswells gives you the reassurance of long lasting value and peace of mind. Each home comes complete with a 10 year warranty so you can rest assured, the quality of your new home is guaranteed.



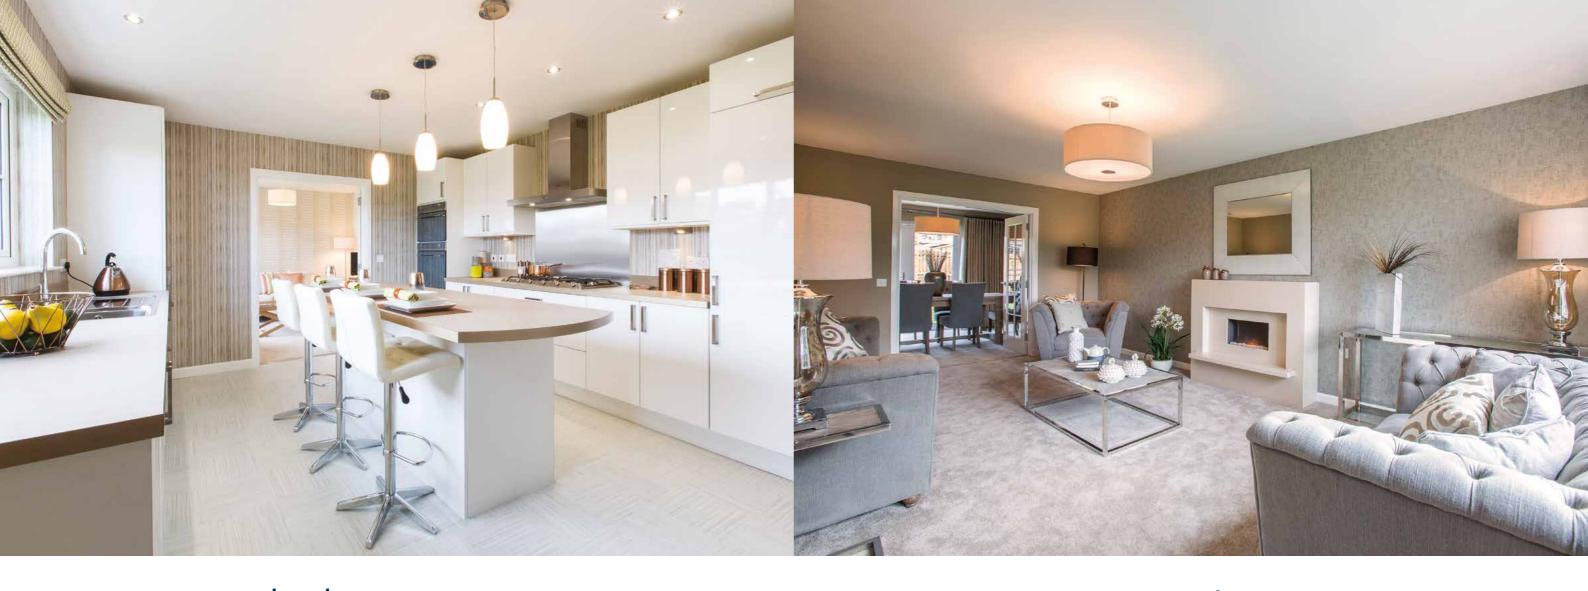

# Start at the heart...

The kitchen is the heart of any home, and it's likely this is where you'll head first as you explore. For most families it's the busiest, hardest-working room in the house, so we've designed each of our kitchens to be particularly spacious. We've also taken care to locate the kitchen in the optimum position, given the likely flow through the household. Practical connections to a dining or family room, a utility space or the garden or French doors make the kitchen more stylish and welcoming than ever. Naturally details vary depending on the house style, but the common factor is that we've thought about how you'll use the kitchen most, and designed it to work perfectly.

While you're exploring the kitchen, take a moment to check the fittings and Smeg appliances, the soft closing drawers, chrome door hinges, USB sockets - all the little things that make a house a great

Depending on the location and style of your home, the specification will vary, but typically you'll find beautifully-designed Smeg stainless steel hobs, cooker hoods, multi-function ovens, microwaves/grills, integrated fridge freezers and dishwashers. Breakfast bars also feature in many homes.

We understand your home needs to be functional as well as comfortable so in many homes, to maximise space, we have created a practical Laundry Zone. Just open two bi-fold doors and you'll find the space, plumbing and wiring for a washing machine, dryer and all your laundry supplies from ironing board to washing powder.

Larger homes have a separate utility room with space and plumbing for your washing machine and tumble dryer as well as plenty of storage.

Once you have reserved your new Stewart Milne home you then have the opportunity to personalise it with a wide range of choices, including; kitchen unit finishes, worktops, handles, bathroom vanity unit finishes and Porecelanosa

# Getting comfortable...

Next stop on your tour; the main living room. For welcoming friends and entertaining or for relaxing at the end of a long day, this is a space to really enjoy. We've designed ours to make the very most of what sunlight we get in Britain, with large feature windows and, in many homes, French doors opening onto a patio for a lovely insideoutside living space.

Different people, different lifestyles - that's why we build homes either with a separate dining room – if you entertain regularly, a formal dining room may be essential – or we combine the dining area into a large open kitchen dining space that's great for family and friends alike.





# Moving on upstairs...

Now you'll probably climb the stairs to the sanctuary. That's how many people think of the master bedroom – and as you spend about a third of your life in it, it has to be just right.

Most master and guest bedrooms have either a luxury walk-in wardrobe or built-in wardrobes. Television points are conveniently positioned in all bedrooms and telephone points in the master bedroom. You'll find most master bedrooms are en-suite with either a luxury double shower or full bath with separate shower.

Today the bathroom is as much a place to enjoy as a functional necessity, so we design bathrooms and en-suites with indulgence and pampering in mind including larger showers, rain fall showers and chrome heated towel rails in our larger homes. We provide a superb choice of co-ordinated Porcelanosa tiling and, in many homes, fitted vanity furniture for the family bathroom and master en-suite. Most of our homes have an additional en-suite bath or shower room to the guest bedroom – again available with a choice of tiling. Naturally bathroom suites, shower cabinets and bathroom hardware are all high-specification examples from respected manufacturers.

As you make your way through a Stewart Milne home, we hope you'll note high quality of fittings and finishing. Internal walls and ceilings are painted and elegant white panelled doors are fitted with attractive chrome lever handles,

chrome hinges and latches. Our homes are wired with an abundance of socket outlets, telephone and TV points, while smoke and heat detectors are naturally wired to the mains.



# Take a closer look...

# Warm and snug...

Did you know that, compared to a second hand home, a new home is, on average, six times as energy efficient. Due to the immensely improved insulation specification in new homes, you will be amazed to see the savings you can make while ensuring your home is appropriately warm and cosy. At the heart of the central heating system there's a modern, highly-efficient and environmentally responsible gas boiler, while thermostatic radiators give you independent control for each room.

# Dut and about...

Depending on the home you're visiting, there'll be more to explore outside - such as a high specification garage with steel doors and built-in power-sockets, turfed and landscaped front gardens, smart mono bloc driveways. Whatever the location and the specifications, you'll find the exterior space as attractive and as welcoming as the inside of the home.

# The finishing touches...

When you buy a new home you're buying a fresh clean space. You can make it look and feel exactly how you want it to, with minimal fuss. Once you have reserved your new Stewart Milne home you then have the opportunity to personalise it with a wide range of choices, including; kitchen unit finishes, worktops, bathroom vanity unit finishes, handles and tiles. Just ask for details.



								KITC	HEN								UTIL	ITIES				BATH	ROOM												ВЕ	DROO	MS								
		hes				Hob.	- Hob	Hob	Hood	ction)	L			zer		and							Σ <sub>1</sub>							Maste	er Bedro	oom				(	Guest B	edroom	1		Bedro	om 3			
HOUSETYPES	Choice of Kitchen Unit Door Finish	Choice of Worktop Finis	Choice of Upstands	Choice of Kitchen Unit Door Handles	Breakfast Bar	Stainless Steel 4 Burner	Stainless Steel 5 Burner 69cm	Stainless Steel 5 Burner 90cm	Stainless Steel Canopy I	Stainless Steel (multi-fun Single Oven	Silver Glass Combinatio Multi-function Oven	Built-in Stainless Steel Microwave/Grill	Built-in Silver Glass Combination Microwave	Integrated Fridge / Free	Integrated Dishwasher	1½ Stainless Steel Sink Chrome Mixer Tap	Utility Room	Laundry Zone	Vanity Furniture	Choice of Unit Finishes	Choice of Porcelanosa Tiles	Shower Over Bath	Hand-held Shower Spra at Bath	Shower Cubicle	Rain Shower and Hand held Shower	Chrome Towel Rail	En-Suite	Vanity Furniture to en-suite	Chrome Towel Rail	Rain Shower and Hand Rinse	Waterfall Tap to Basin	Hand-held Shower Spray at bath	LED Strip lighting to bath panel	Built-in Wardrobe	Walk-in Wardrobe	En-Suite	Vanity Furniture	Chrome Towel Rail	Built-in Wardrobe	En-Suite	Vanity Furniture	Chrome Towel Rail	Built-in Wardrobe	Bedroom 4 Built-in Wardrobe	Bedroom 5 Built-in Wardrobe
The Hampsfield	•	•	•	•	•	•	0	-	•	•	-	•	_	•	•	•	_	•	•	•	•	0	•	-	_	0	•	•	•	-	•	_	-	-	•	•	0	0	•	_	-	-	0	-	_
The Dukeswood	•	•	•	•	•	•	0	_	•	•	_	•	_	•	•	•	•	_	•	•	•	-	•	0	-	0	•	•	•	-	•	-	-	•	_	•	0	0	•	-	_	_	0	_	_
The Denewood	•	•	•	•	•	•	0	-	•	•	-	•	_	•	•	•	•	-	•	•	•	0	•	-	-	0	•	•	•	-	•	-	-	•	_	•	0	0	•	-	_	-	0	-	_
The Corrywood	•	•	•	•	_	•	0	_	•	•	_	•	_	•	•	•	•	_	•	•	•	0	•	-	-	0	•	•	•	-	•	-	-	•	-	-	-	_	•	-	_	_	-	-	_

◆ Denotes included as standard
 ◆ Denotes optional
 - Denotes not available
 ◆ Wall mounted vanity

# Your surroundings

# Helping you feel right at home

When you're choosing your new home, you'll want to see where it's positioned in relation to the rest of its surroundings.

The maps and images on the following pages will help you to see how your home fits into its surroundings and how your new community will grow around you.

On the next few pages, you'll see the full choice of homes available within the development, with floor plans to help you visualise the range of spaces available – ensuring that your ideal home is exactly what you want.

# Legend

The colours below represent our choice of homes and will help you to find their location on the development plan.

HA Hampsfield

DU Dukeswood

DE Denewood

co Corrywood

Sol

Show Home



The floor plans in this brochure show approximate dimensions for each room, of a typical house of its type. The dimensions for any specific house may vary, within NHBC guidelines, because each house is built-individually and the precise internal finishes may not always be the same.

All homes designed and built as part of Regency Place form part of our Woodlands W2O collection. As such the specification for each home is different to the specification included for our range of homes within other developments and locations. Please ask for full details of the specification for your chosen home.

This development plan is for illustration purposes only. The layout is not to scale and is an indication only of the relative positions of properties and landscaping. While the particulars have been prepared with care and are believed to be accurate, no liability for any errors or ormissions therein or the consequences thereof will be accepted by Stewart Milne Group. Please note that the development plan was drawn before building started on site. Whilst it is always our intention to build in accordance with this plan, there are occasions when boundaries and layouts may change as the development proceeds. Please check the details of your chosen plot with our sales consultant when you are making your reservation. The deed plan will be sent directly to your solicitors and should be inspected by you.

# The Hampsfield

This four bedroom detached home comes complete with integral garage with light and power. The spacious living room with wide walk-in bay window adds lots of light and space to this already-airy room. The stunning open-plan kitchen/family/dining room stretches the entire width of the house but those who prefer a separate dining room, depending on the build stage, can choose that option. The kitchen has a breakfast bar and space to accommodate a kitchen table. Glazed French doors off the dining end of the kitchen add light and open onto the garden. The laundry zone is adjacent to the side door leading to the garden and ensures your washing machine and tumble drier are tucked away behind stylish bi-fold doors.

There are four bedrooms and three bath/shower rooms leading off the upper landing. The master bedroom is luxurious with walk-in wardrobe and en-suite shower room comprising a 1200mm shower, fitted vanity furniture and heated towel rail. The guest bedroom is also en-suite shower room and has built-in wardrobes. The family bathroom, which is conveniently placed to be shared between the third and fourth bedrooms, is contemporary and stylish with plenty of storage. To complete the home, there is storage abounds in this cleverly-designed family home.

### KEY FEATURES


• Four bedrooms • Living room with wide feature walk-in bay • French doors to spacious kitchen with breakfast bar and appliances including dishwasher, fridge-freezer, multi-function oven and microwave/grill • Concealed laundry zone • En-suite shower rooms to both master and guest bedrooms • Walk-in wardrobe to master bedroom • Built-in wardrobe to guest bedroom • Cloakroom on ground floor • Integral garage with light and power • Abundance of storage




### FIRST FLOOR

## GROUND FLOOR

Living room (including bay)	5047.5mm x 3487mm 16' 7" x 11' 5"
Kitchen / Dining / Family	8190mm x 3291mm (min) 26' 10" x 10' 9"
WC	1800mm x 1270mm (max) 5' 11" x 4' 2"
Laundry Zone	1431mm x 649mm 4' 8" x 2' 1"
Garage	4977.5mm x 2550mm (min) 16' 4" x 8' 4"

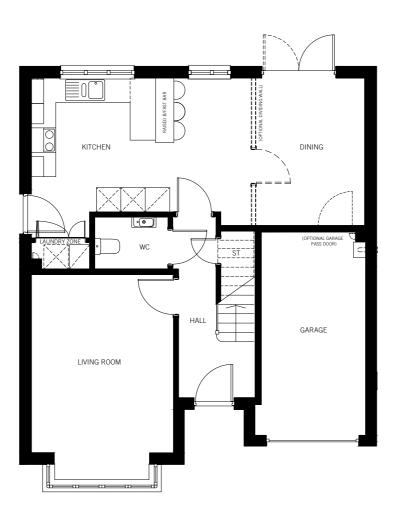

Master bedroom (excluding wardrobe)	3487mm (min) x 3352mm (min) 11' 5" x 11' 0"
En-suite (including shower)	2320mm x 1707mm 7' 7" x 5' 7"
Guest bedroom (excluding wardrobe)	3390mm (min) x 2700mm (max) 11' 1" x 8' 10"
En-suite (including shower)	2129mm x 1367.5mm 7' 0" x 4' 6"
Bedroom 3	3300mm (min) x 2877mm (min) 10' 10" x 9' 5"
Bedroom 4	2712mm x 2313mm 8' 11" x 7' 7"
Bathroom (including bath)	2370mm x 1705mm (min) 7' 9" x 5' 7"

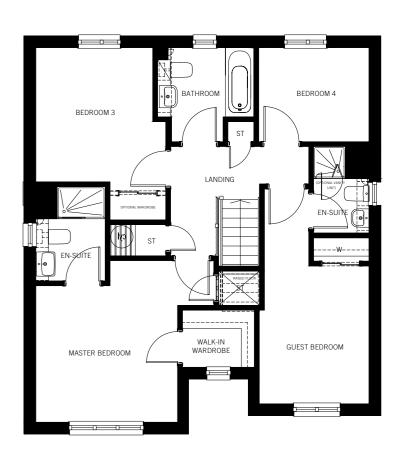

# The Dukeswood

This striking four-bedroom detached home has a spacious living room and well-appointed breakfasting kitchen which is open-plan to a spacious family/dining room. From here, French doors lead to the private rear garden. Depending on the stage of construction, you can opt to have a separate dining room rather than open plan living. The kitchen includes a breakfast bar, appliances including dishwasher, fridge/freezer, multifunction oven, microwave/grill, stainless steel gas hob and cooker hood. There is also a separate utility room which conveniently provides direct access to the garden, as well as a cloakroom and integral garage at entry level.

On the first floor, there are four bedrooms, a spacious family bathroom, two shower rooms - en-suite to each of the two main bedrooms and plenty of storage. Both the bathroom and master en-suite shower room have a wide mirror fitted above built-in vanity furniture that is provided from a superb choice of finishes; whilst the bathroom has a handy shower and mixer tap at the bath, the master en-suite has an 1100mm-wide shower and tall chrome heated towel rail. Both the master bedroom and guest bedroom have built-in wardrobes.

### KEY FEATURES


• Four bedrooms • Living room with large window • French doors to secure rear garden • Well-appointed stylish kitchen with appliances including dishwasher, fridge-freezer, multi-function oven and microwave/grill • En-suite shower rooms and built-in wardrobes to both master and guest bedrooms • Utility room and cloakroom on ground floor • Fitted vanity furniture and mounted wall mirror in both bathroom and master en-suite • Integral garage with light and power




FIRST FLOOR

## GROUND FLOOR

Living room	4448mm (max) x 3477.5mm (max) 14' 7" x 11' 5"
Kitchen / Breakfast Dining / Family	2837.5mm (max) x 7515mm (max) 9' 4" x 24' 8"
WC	1882mm x 1168mm 6' 2" x 3' 10"
Utility	1842mm x 1300mm 6' 0" x 4' 3"
Garage	5002mm <sub>(max)</sub> x 2427.5mm 16' 5" (max) x 7' 11"

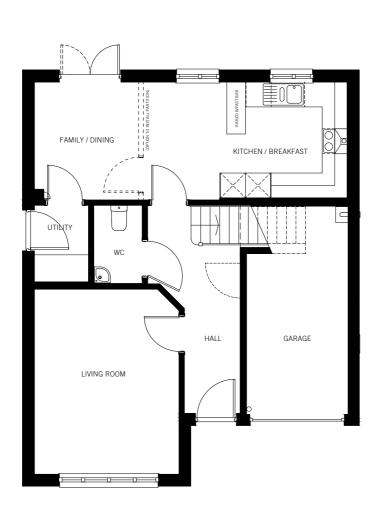

3147mm (min) x 3487mm (min) 10' 4" x 11' 5"
2139mm x 1734mm (max) 7' 0" x 5' 8"
2977mm x 2600mm 9' 9" x 8' 6"
1668mm (max) x 2180mm 5' 6" x 7' 1"
2847mm x 2505mm 9' 4" x 8' 3"
2850mm x 2063mm 9' 4" x 6' 9"
2382mm (max) x 2600mm (max) 7' 10" x 8' 6"

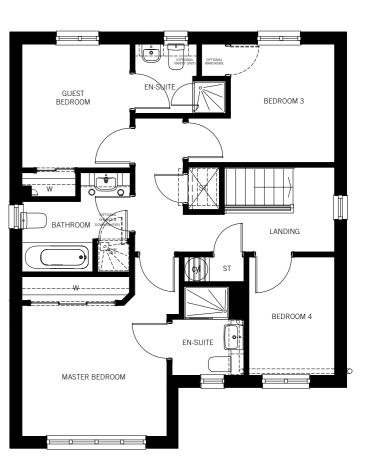

# The Denewood

This beautiful four bedroom detached home includes an integral garage with light and power; expansive open-plan kitchen/dining room with fitted breakfast bar and French doors leading on to the garden. The living room is light and airy and, adding further to the appeal and value of this home, is the wide range of appliances that are fitted in its stylish kitchen including fully integrated dishwasher, fridge/freezer, stainless steel gas hob, multi-function oven, microwave/grill and cooker hood. The utility room is plumbed and wired for your washing machine and tumble drier, while the ground floor is complete with a guest cloakroom.

Upstairs, there are four good-sized bedrooms, two of which have an en-suite shower room and built-in wardrobes. There is a well-appointed bathroom with shower, mixer tap at bath and an abundance of storage. The master en-suite has a chrome heated towel rail, fitted vanity furniture and mounted wall mirror. A garage with light and power completes this home.

### KEY FEATURES


- Four bedrooms 3 bath/shower rooms Well-appointed stylish kitchen with breakfast bar and appliances including dishwasher, fridge-freezer, multi-function oven and microwave/grill En-suite shower rooms and built-in wardrobes to both master and guest bedrooms Utility room and cloakroom on ground floor Fitted vanity furniture and mirror to both bathroom and shower room
- Integral garage with light and power




FIRST FLOOR

## GROUND FLOOR

5240mm x 3530mm (max) 17' 2" x 11' 7"
3050mm (min) x 5806mm (min) 10' 0" x 19' 0"
1974mm (max) x 1450mm (max) 6' 5" x 4' 9"
1481mm x 1408mm 4' 10" x 4' 7"
4773mm x 2615mm 15' 8" x 8' 7"

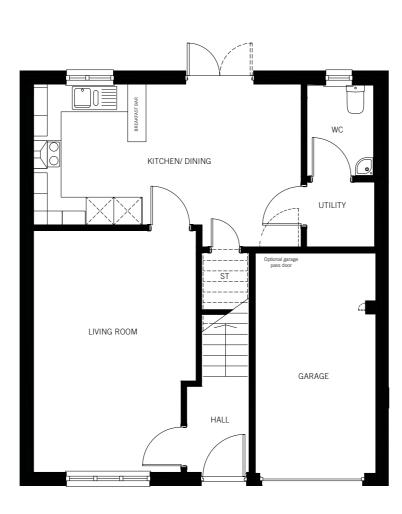

3035mm (min) x 3530mm (min) 9' 11" x 11' 7"
1505mm (max) x 2320mm (max) 4' 11" x 7' 7"
3367mm (min) x 2612mm 11' 0" x 8' 7"
2305mm (max) x 1434mm (max) 7' 7" x 4' 8"
3645mm (min) x 2350mm 11' 11" x 7' 8"
2512mm x 2404mm (min) 8' 3" x 7' 11"
1705mm (max) x 2418mm (max) 5' 7" x 7' 11"

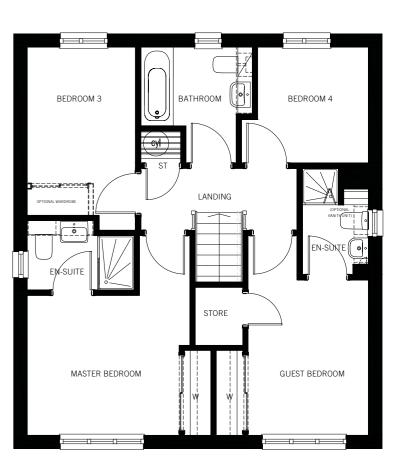

# The Corrywood

This well-appointed three bedroom detached home has impressive dual frontage.

The ground floor is spacious with a light and airy living room with dual-aspect windows. The dining kitchen comes complete with appliances including an integrated dishwasher, fridge freezer, stainless steel gas hob, multi-function oven, microwave/grill and cooker hood. The kitchen has French doors that open onto the garden for alfresco dining. The utility room has space for washing machine and tumble dryer and has a door directly into the garden. Downstairs there is also a guest cloakroom.

Upstairs, the master bedroom has built-in wardrobes and an en-suite shower room with large 1200mm shower, vanity furniture, a mirror and chrome towel radiator. The family bathroom has stylish contemporary sanitary ware, fitted vanity furniture with a choice of finishes, mirror, and a useful shower mixer at the bath. The second bedroom also has built-in wardrobes.

### KEY FEATURES

• Three bedroom detached home • Spacious living room with dual aspect windows • Contemporary open-plan kitchen/dining room with integrated appliances including dishwasher, fridge-freezer, and stainless steel multi-function oven, microwave/grill, gas hob and cooker hood • French doors to garden • Utility room and cloakroom on ground floor • En-suite shower room and built-in wardrobes to master bedroom • Vanity furniture and mirror to both bathroom and shower room • Built-in wardrobe to second bedroom




GROUND FLOOR FIRST FLOOR


Living room	3307mm x 5377mm (max) 10' 10" x 17' 8"
Kitchen / Dining	2973mm x 5377mm 9' 9" x 17' 8"
Utility	2335mm (max) x 2037mm (max) 7' 8" x 6' 8"
WC	1180mm x 1797mm 3' 10" x 5' 11"
	·



Master bedroom (excl. en-suite & wardrobes)	3317mm x 3022mm (max) 10' 10" x 9' 11"
En-Suite (including shower)	2195mm x 1525mm 7' 2" x 5' 0"
Bedroom 2 (excluding wardrobe)	2432.5mm x 2963mm 8' 0" x 9' 9"
Bedroom 3	2299mm (min) x 2344mm 7' 6" x 7' 8"
Bathroom	2170mm x 1705mm (max) 7' 1" x 5' 7"

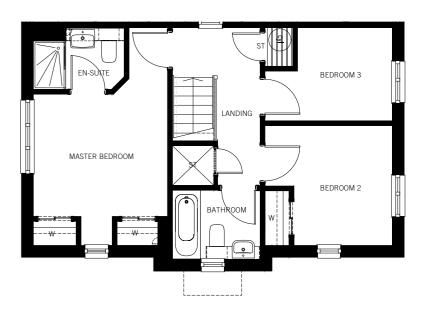

<sup>\*</sup> subject to plot.

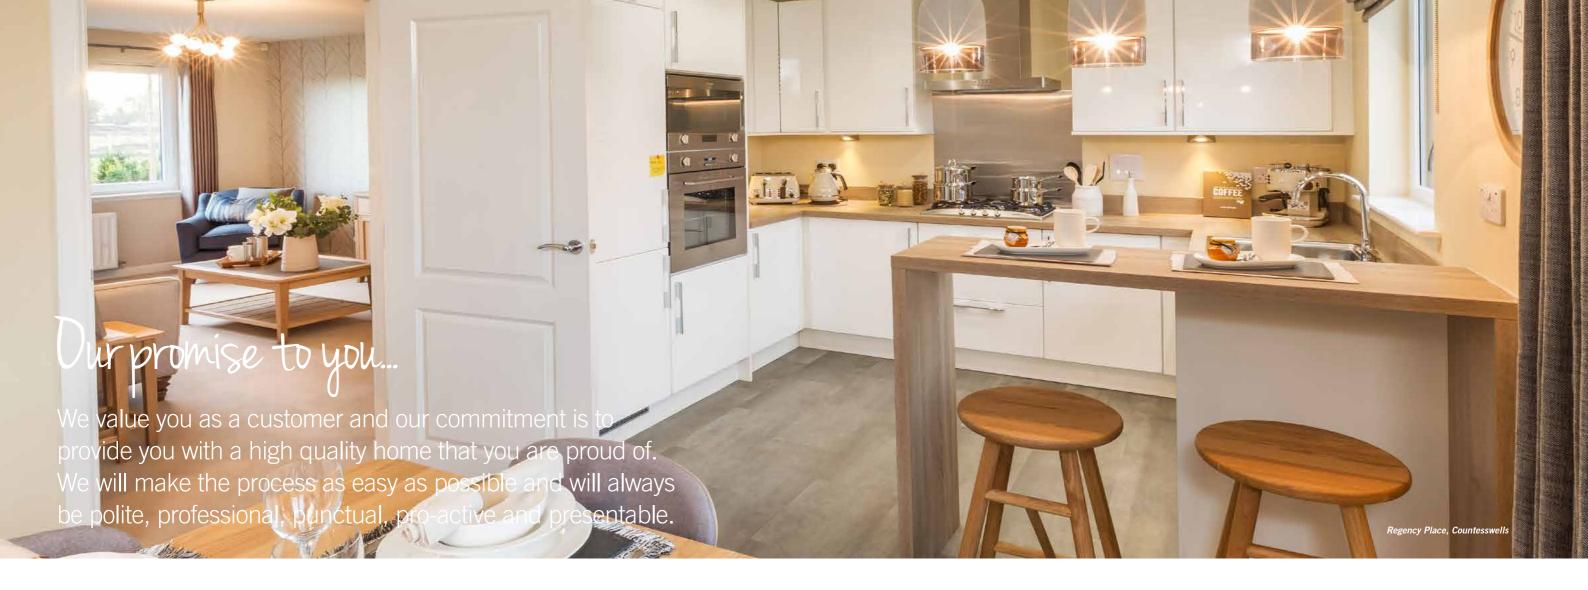

# We aim to make buying a new home, an enjoyable experience

We aim to ensure you have one point of contact throughout to offer you advice and support, with as much information as possible about each stage of the buying process. We aim to provide information that is accurate, clear and up to date.

We design high quality homes with superior finishes and specification materials, and build.

We aim to provide accurate information so that you can make an informed choice. This includes our brochures with details of our homes with floor plans, specification, a written reservation agreement, our Home Warranty cover and any fees which may apply.

We recommend that you appoint a professional legal advisor to carry out all legal aspects of your home purchase and represent your interests throughout.

# We promote professional standards

Our staff members are trained to provide a high level of customer service and to offer every support and assistance; they will be helpful, professional and knowledgeable.

Should there be any delays due to inclement weather or materials' delivery, we will keep you informed.

We will communicate with your solicitors to provide all information required to complete your purchase and provide them with a written contract giving full terms and conditions of sale including termination clauses.

When you visit our developments your health and safety is important to us so we will inform you of any precautions you need to take to remain safe, both when you visit and when you reserve your new home.

We do our utmost to ensure that our advertising materials are accurate and reflect our product in a clear and honest manner, complying and adhering to legislation.

When you reserve a home, we will provide you with a reservation agreement which details the terms of your reservation, including the reservation fee, property details, selling price and term that the price is valid for. We will include details of likely monthly management costs and terms and conditions that would apply in the event of cancellation of your reservation.

# Dur service promise

We will ensure that your new home is clean and ready for you when you move in. We will also provide you with a two year guarantee and NHBC Buildmark 10 year structural warranty.

Should you have any queries, we aim to respond quickly and professionally. We aim to plan any work at times to suit you and agree times for completing works.

Our teams will arrive on time and provide identification. We will respect your privacy and carry out any works in accordance with approved risk assessments and method statements, for your safety, security and peace of mind. They will respect your home and clean up all work areas before leaving.

## Dur mission

Our aim is to get it right, first time, every time. We seek to continually improve our standards and all aspects of our service to you. We adopt the principles and good practice of the Consumer Code for Home Builders Scheme.

# Don't just take our word...

We have just been awarded the "Gold" award for customer satisfaction from In-House Research Ltd. The 'Gold' award is provided to the top UK housebuilders only who achieve over 90% customer satisfaction.


We are extremely proud to share that the new community of Countesswells, Aberdeen has received the RICS award for best residential project in Scotland in 2018.

Congratulations to our team at Homes North Scotland who continue to strive to make this community a wonderful place to live!



2018
Winner



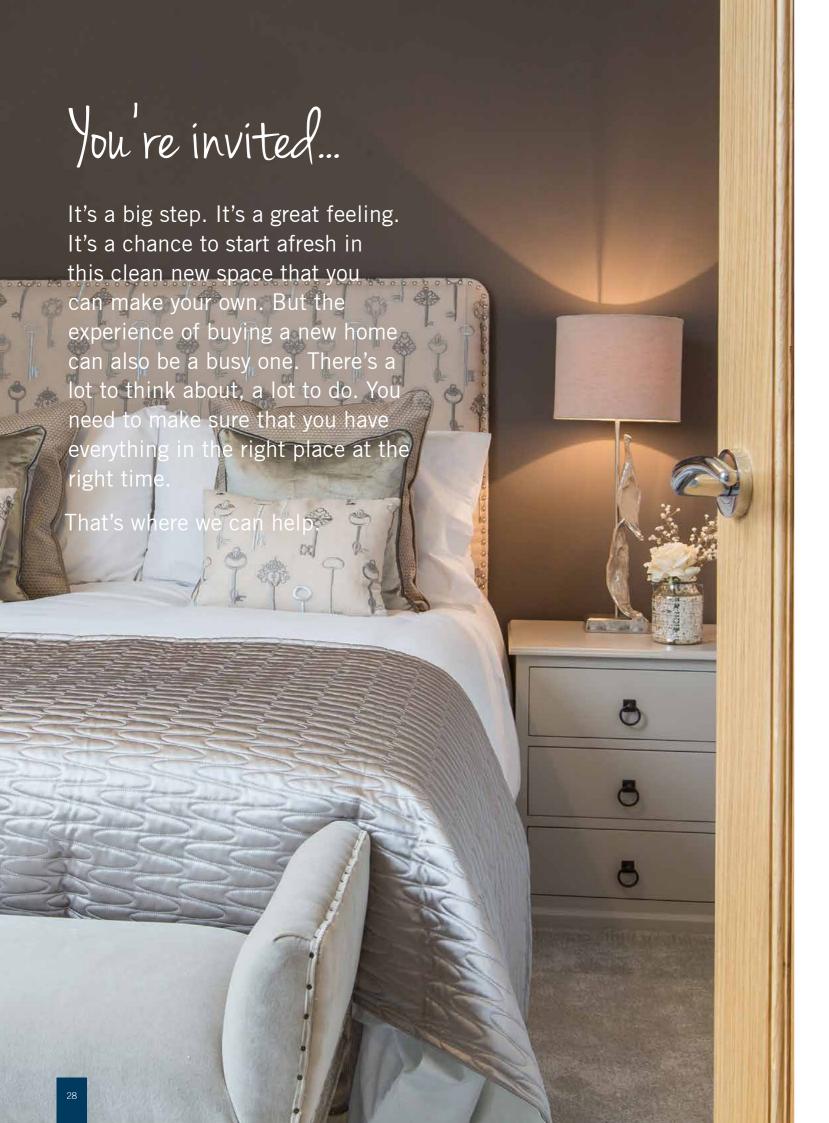

# Taking things forward

Stewart Milne Homes is here to make the whole experience of buying your new home easy and enjoyable. We provide you with a perfect new home to make just yours and ensure that the process of buying is simple and straightforward. We can help with solicitors, mortgages and provide advice on how to sell your existing home. When you move in, our customer service team is on hand to help you settle into your new home.

We've laid out the key steps below to buying your new home and how we can help you get the home of your dreams – right now.

So what are we waiting for – let's get started.

# VISIT REGENCY PLACE, COUNTESSWELLS

Our sales centre is open 7 days a week from 11.00am to 5.30pm.

Just pop in – there's no need to make an appointment. If you wish to visit outwith these hours, please call 0845 900 3448.

#### MAKING IT YOURS

When you get in touch, you'll be assigned your own sales consultant who will help you choose your property – and, if suitable, offer you a choice of fittings and finishes when you reserve early.

We'll provide you with a handy to use Guide to Buying Your New Home, to help you to plan your move.

### LET US HELP YOU MOVE

We can help with:

- Solicitors
- Mortgages
- Interior designers
- Advice on marketing and selling your existing house

We'll make the whole process easy and affordable – our 40 years of experience have proved how vital that is. We can help you find a suitable removal company – any little aspect that will help make your move to Regency Place, Countesswells as smooth and pleasurable as possible.

Please just ask your sales consultant.

### YOUR PEACE OF MIND

The National House Building Council 10 Year Buildmark Warranty covers all new Stewart Milne homes.

For the first two years we take care of any agreed defects. Our customer service team prides itself on dealing with questions and queries as quickly as possible. For the remaining eight years, in the unlikely event of a structural defect, this is dealt with directly by the highly-respected NHBC – the benchmark for quality in British building standards.


All kitchen appliances are covered by a two-year manufacturer's warranty.

# HOW WE'LL CARRY ON HELPING AFTERWARDS

The best thing about buying a new Stewart Milne home? You have nothing to worry about once you've moved in.

Our comprehensive warranties take care of all the things that might be an issue with an older home. The list of what's covered runs to three A4 pages, and includes central heating (other than boiler servicing), wastes and drains, kitchen appliances, flashings, gutters and downpipes, roof, sanitary ware, structural defects, water services and much more.

On the day you move in, you will receive a comprehensive Guide to your New Home and a detailed Home Owner's pack. We'll also introduce your customer service co-ordinator who is free to help if you need any assistance while settling in.

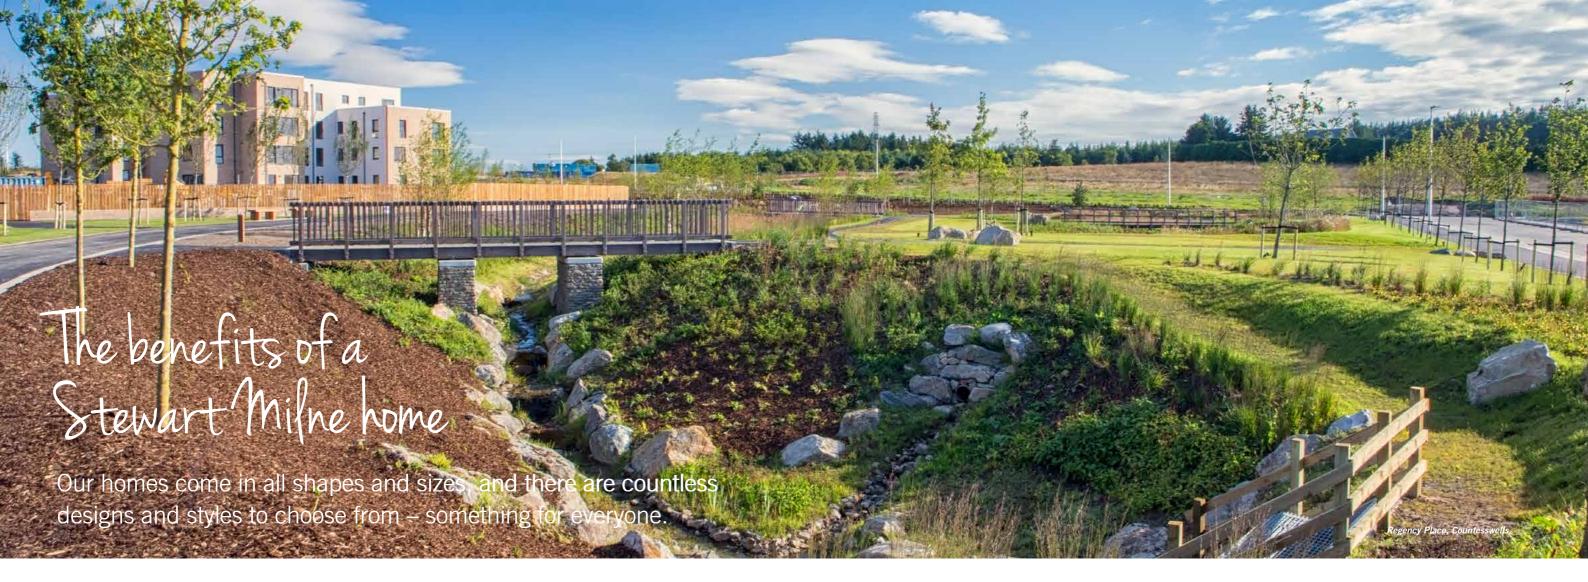

### SPOILT FOR CHOICE

When you reserve your home early, you can choose many of the fixtures and fittings that will be included in your new home from kitchen doors and handles to worktops and tiling.

#### ENJOY PEACE OF MIND

Buying a new home eliminates the need to do renovations, repairs or DIY, meaning you can spend more time with family and friends, doing all the things you really enjoy. All our homes come with a 10 year NHBC warranty providing you with peace of mind which those buying a second hand property simply do not have.

#### LESS CHAIN MEANS LESS DELAY

You can move into your new home as soon as it is complete, there is no need to wait for existing residents to vacate. This reduces the chain, stress and uncertainty associated with buying a second hand property.

#### DESIGNED TO SUIT MODERN LIFESTYLES

Our homes are built to make use of every inch of space. Research shows 17% of living space in older style properties often goes unused. Our homes provide flexible living space whatever your needs.

#### STAY SAFE AND SOUND

Our homes are designed to adhere to high building standards. These standards relate to every aspect of a building's construction including its structure, ventilation, sound insulation, electrical and fire safety, so you can enjoy living in a safe and secure environment. Your new home is also energy efficient, saving you money on heating bills.

# BRAND NEW MEANS A FRESH, NEUTRAL CANVAS

Everything in a new home is clean and untouched by previous owners – it's like buying a brand new car and driving it out of the showroom. Our homes are decorated in 'neutral' colours giving you a neutral canvas to stamp your own style and personality on from day one. There is no DIY to do, no re-decorating of another person's taste, just a perfect new home.

### BE PART OF A NEW COMMUNITY

Moving to a brand new home is an opportunity to make new friends and be part of a new and exciting community.

Our neighbourhoods are designed and built with people in mind and with everybody starting from scratch, getting to know your neighbours is easy.

# Five great reasons to make Regency Place, Countesswells your home

#### **SPACE**

A superb range of spacious homes which have been designed to make the most of the charming, rural character of Countesswells, with the individual homes orientated to optimise views over the rolling Aberdeenshire countryside, parkland and landscaped areas.

#### DESIGN

Carefully planned, cleverly designed: Stewart Milne homes reflect your lifestyle. Key to this are the stylish living and kitchen areas, ideal for entertaining and family life.

#### VALUE


Each of out homes is built to exacting standards. With Stewart Milne Homes, there's never been a better time to buy.

#### LOCATION

Regency Place, Countesswells will be a new and flourishing community close to Aberdeen City. The new community will provide everything that a family needs for a great life: good transport links; brand new schooling; amenities including shops; medical facility; expansive open green spaces; and on your doorstep, scenic surroundings.

#### YTLIAUC

All homes benefit from the inclusion of high specification fitted kitchens and bathrooms; integrated appliances; glazed French doors; walk-in or built-in wardrobes; secure rear gardens. We specify high-quality fixtures and fittings and ensure every last detail is just right.

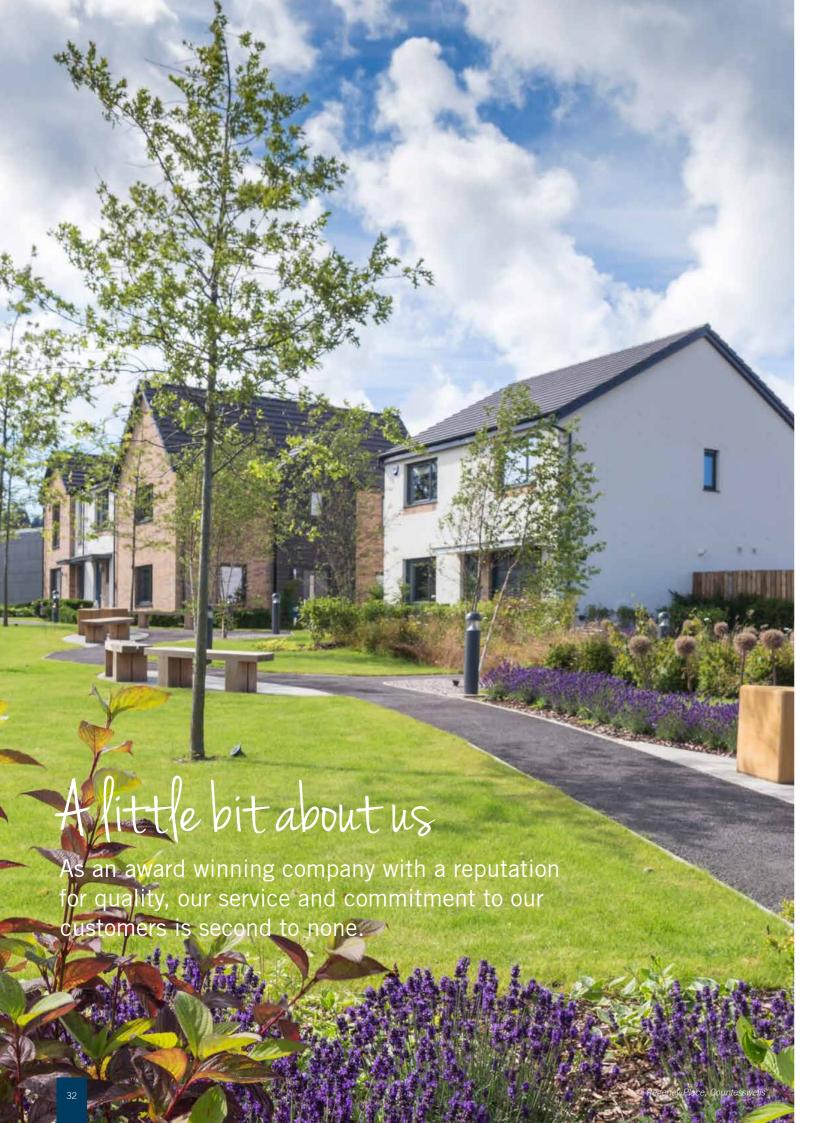







We pride ourselves on designing and building homes that you, our customer will be proud to live in. We invest significant resources each year in research to fully understand the aspirations, needs and desires of homebuyers, whether they be first-time buyers, families moving up the market or couples and singles down-sizing. We use this research to create homes that you'll love.

Meeting your needs is our highest priority, both in terms of the homes we design and build, and the service we provide. We invest in an independent research company who survey all our customers. This allows us to continually improve our service and ensure that our award winning homes meet your needs and aspirations. We know how important customer service is, and whether you're a first time buyer or a seasoned buyer, our team are always on hand to guide, advise and support you. Over 97% of our customers are happy to recommend us.


# Travel Directions

## SAT NAV REFERENCE: AB15 8FJ

### TRAVEL DIRECTIONS FROM ABERDEEN CITY

Take the B9119/A944 main road heading west out of Aberdeen towards Kingswells/Westhill. At the Kingswells roundabout turn left at C128C (Kingshill to Cults). Follow the road towards Cults, and you will see the development signposted on the left hand side.

Pop in for a coffee. We can't wait to show you around.

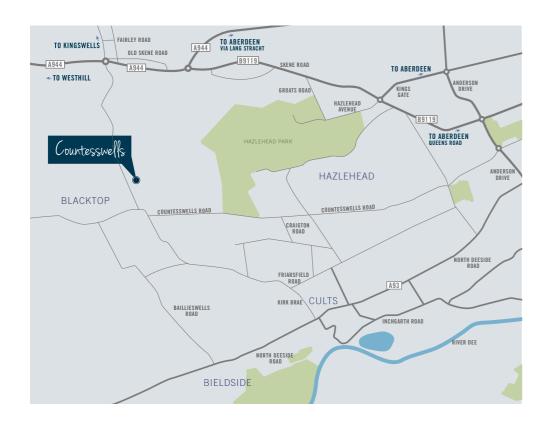

Showhomes and Sales Centre open 7 days a week from 11.00am to 5.30pm

Telephone: 0845 900 3413 e-mail: countesswellshomes@stewartmilne.com

### www.stewartmilnehomes.com

All homes designed and built as part of Regency Place form part of our Woodlands W20 collection. As such the specification for each home is different to the specification included for our range of homes within other developments and locations. Please ask for full details of the specification for your chosen home.

#### PHOTOGRAPHY AND CGIS

Images shown reflect the varying styles and sizes of typical Stewart Milne homes. Images do not necessarily represent the actual finish/elevations or treatments, furnishings or fittings at any individual development. For details of specific finishes for individual developments and homes, please contact us. The area surrounding each home will also differ from that shown in the photograph. Some images in the brochure may be computer generated images. We use these to illustrate a new home when we do not have actual photography to use before the brochure goes to print.

### SHOW HOMES

All show homes are decorated and furnished to reflect a possible lifestyle. Certain items of equipment, furniture, fixtures and fittings, both inside and out, are not included in the standard specification. Should you require any clarification regarding the standard specification of your chosen home please ask our Sales Consultant.

