# Jubilee Walk

COUNTESSWELLS, ABERDEEN

A collection of beautiful 2, 3, 4 & 5 bedroom homes set within the award winning community of Countesswells.





### The perfect place for you to call home.

Jubilee Walk, Countesswells nestles amongst Aberdeen's tranquil western woodland, just under 6 miles from the heart of the city.

Countesswells is an award-winning, vibrant and fast-growing new town that carefully combines a stunning collection of new homes, the conveniences of modern life and excellent connectivity, with a fantastic outdoor lifestyle. It boasts a network of foot, cycle and bridle paths as well as extensive areas of natural green space, formal parks, play areas and community orchards.

In addition, all your daily needs will be catered for with a range of new supermarkets, retail outlets, cafes, offices and medical facilities.

Countesswells truly enjoys the best of both worlds with the city lights just beyond the trees and nature on your doorstep.

Every home, every tree, every open space has been carefully considered to create a unique sense of community – a community unlike any other.

Whether you want space to nurture your growing family, put down roots or make more of your free time, you'll find it at Jubilee Walk, Countesswells.



# Our design philosophy

Moving into a new home should be one of life's most defining moments. A day that you will always remember, the day when you started a new life in a new community that was created with you in mind.

At Stewart Milne Homes, we go the extra mile to create special places where people want to live, both now and in the future. Our designers seek to establish communities rather than developments, homes rather than houses.

We consider the character of the local area, from landscapes and natural materials to the natural environment – to create unique and sympathetically designed communities that will nurture and enhance both spirit and soul for many years to come.

Our carefully considered new home designs have been created to meet the changing needs and changing lifestyles of families today.

Our homes are rooted in our design principles by being luxurious and spacious with a focus on elegant simplicity. Our homes provide versatile and flexible space, both indoors and in how you will connect with the outdoors while being supremely functional.

Homes designed not only to meet your needs, but also to allow you to express your character and enrich your life.

And that, in short, is what moving into a new home should be all about. So now let us show you something of the new life you can expect to live here at Jubilee Walk in the welcoming community of Countesswells.



















# Countesswells: Your new neighbourhood.

Conveniently located just under 6 miles from the city centre, Countesswells is an award-winning community that sits amidst rolling countryside and woodlands – this is a wonderful place to call home

Jubilee Walk, Countesswells is a new neighbourhood, one created to blend with the surrounding woodland and country setting.

From Hazlehead Woods to the east along with Hazlehead golf course; Foggieton Wood to the south and Countesswells to the west, it has all the elements to provide a relaxed pace of life.

Here you are minutes from a wide range of amenities – leisure, business and practical. With access to the A944 you are minutes from Aberdeen City centre to the east and all the associated entertainment, leisure, night life, retail and business requirements. To the west you are minutes from the popular town of Westhill, with its own local retail centre including M&S and Costa.

The new Aberdeen Western Peripheral Route (AWPR) is minutes away providing easy access to the airport, the north and south.

Across from the A944 to the north lies the village of Kingswells and Prime Four business park, including offices, nursery, Starbucks and leisure facilities at the Urban Village resort and 10 minutes further lies Aberdeen airport.

To the south, just a 5 minute drive away is Cults, the traditional and popular suburb of Aberdeen with hotels, restaurants and several boutiques, beauty salons and grocery stores.

As Countesswells grows it will also offer all the amenities expected of a new community; two new primary schools and a purpose built academy, medical and community centres, employment and retail, all within a short distance of your home. This is an unrivalled place to live.

Within Countesswells itself, you'll find parks, tranquil woodlands and burns, each designed to take advantage of the landscape and provide a stunning backdrop for each neighbourhood.

Nearby towns, cities and facilities:

Kingswells	2 miles
Cults	2.1 miles
Westhill	4 miles
Aberdeen	5.3 miles
Dyce (Airport)	7.2 miles



### Jubilee Walk: A new home for a new era.

Within Jubilee Walk we've created a new and exclusive selection of homes that have all been carefully designed by our award-winning architects to ensure each home meets your aspirations.

The homes at Jubilee Walk comprise a choice of 3 bedroom terraced and semi-detached homes, and 3, 4 and 5 bedroom detached family homes.

These are all homes that have been re-imagined and re-designed to meet the needs of contemporary living. You'll find spacious interiors, stunning kitchens and attractive exteriors to suit buyers from young couples starting out to growing families and professionals.

Reflecting our new design ethos, every single aspect of your home has been revisited through the twin lenses of simple elegance and supreme functionality. All of the homes are light and airy with large windows and French doors to your private garden plus well-planned

living and social areas for entertaining and relaxing.

Many homes also include a utility room with garden access, ideal for muddy boots after a long country walk.

In the larger homes master bedrooms are en-suite and also feature separate showers in the family bathroom. And with the need for versatility in mind, now and in the future, many homes include options for a home office, study or playroom.


And finally, each home is carefully positioned to optimise the views and the light and comes complete with many bespoke exterior details to complement the rural character and picturesque setting of Jubilee Walk.



# Inside your new home: A closer look...

As soon as you step inside a Stewart Milne home, you'll feel the difference.

This is special. A home where clever design achieves the perfect balance between elegance and practicality; where our renowned attention to detail ensures a spectacular level of finish throughout.

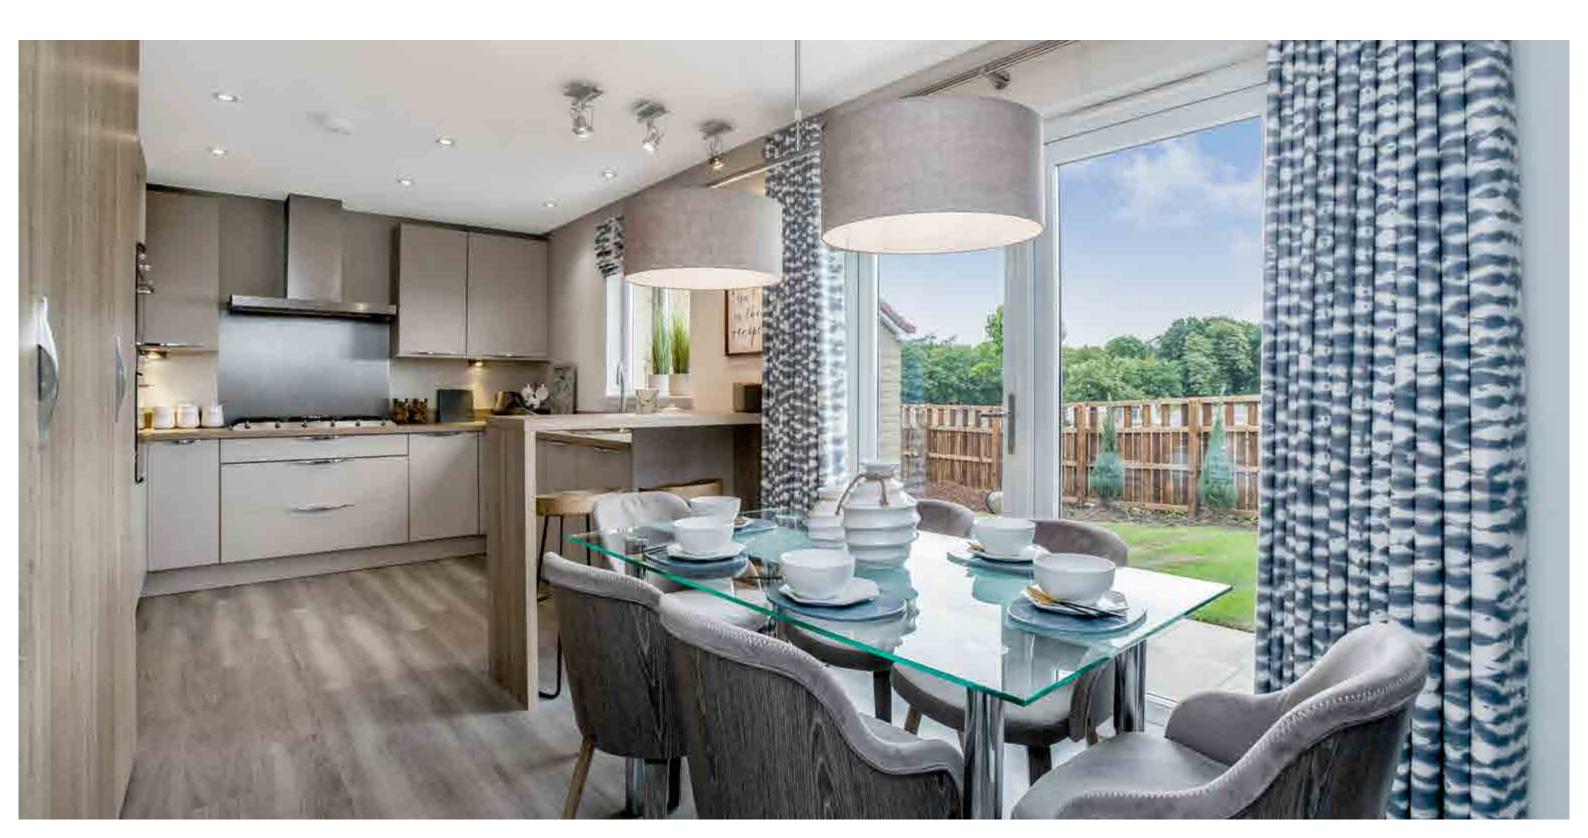

### Let's start in the kitchen...

The kitchen is the heart of any home and it's likely this is where you'll head first as you explore. For most families it's the busiest, hardest-working room in the house, so we've designed each of our kitchens to be particularly spacious and located it in the optimum position. Details will vary depending on house style, but the common factor is that we've thought about how you'll use the space, and designed it to work perfectly for you. Practical connections to a dining room or family room, a utility space, or access to the garden through French doors make the kitchen more welcoming than ever. To cater for different needs – our homes feature either a separate formal dining room or we combine the dining area into a large open kitchen/dining space that's great for family and friends alike.


Depending on the home you choose\*, the final specification† will vary, but your expertly crafted kitchen will typically come with fully beautifully-designed stainless steel gas hob, multi-function oven, cooker hood, integrated fridge/freezer – and even microwaves and dishwashers in most of the detached homes.

Of course, your home needs to be functional as well as comfortable so many homes have a handy laundry zone or separate utility room with access to the garden, complete with plumbing and wiring for a washing machine and dryer.


\*Choice of kitchen is subject to build program. †Choice of fittings is subject to build program. Information is correct at time of going to print, but is subject to change. For more information speak to one of our team of sales consultants. The specification included in this brochure, or included in the leaflet which accompanies this brochure, gives a general specification applicable to this development. Please check the specification relating to the individual plot that you have chosen, with our sales consultant at the time of reservation.

### Next stop, the family living room...


For welcoming friends and entertaining or for relaxing at the end of a long day, this is a space to really enjoy. We've designed the living areas to make the very most of the sunlight, with large feature windows and, in selected homes, French doors that open out onto a patio to provide a lovely inside-outside living space.

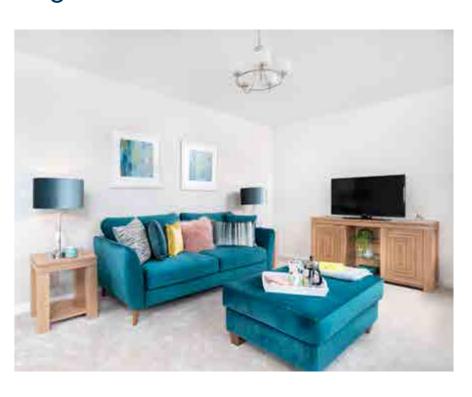



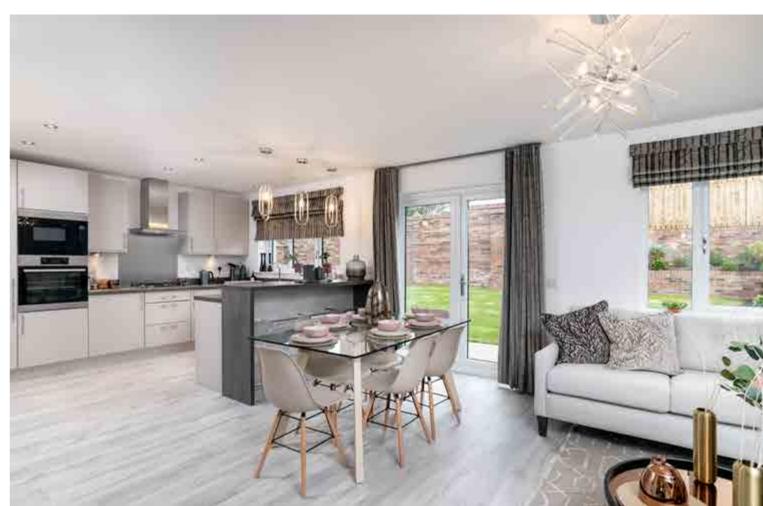



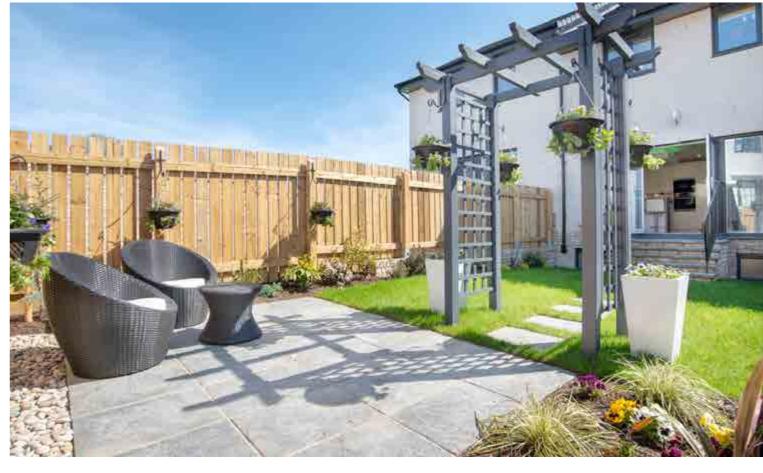

### Moving on to the upstairs now...

The Jubilee Walk range of homes has 3, 4 & 5 bedrooms ranging from palatial master suites to cosy single rooms. Every home comes with an excellent specification of finish including built-in or walk-in wardrobes to master bedrooms and bathrooms and en-suites with luxury tiles and contemporary sanitaryware.

All bathrooms and en-suites are designed with indulgence and pampering in mind. This will include, wherever possible, large showers and in our larger homes, rain fall showers and tall chrome heated towel rails.

We provide a superb choice of co-ordinated Porcelanosa tiling and, in many homes, fitted vanity furniture for the family bathroom and master en-suite.

Several homes also have an additional en-suite bath or shower room added to the guest bedroom – again all available with a choice of tiling.



### Finally, lets look around outside...

Depending on the home you're visiting, there'll be more to explore outside – such as turfed and landscaped front gardens and smart mono bloc driveways.

Whatever the location and the specifications, you'll find the exterior space as attractive and as welcoming as the inside of the home – although naturally a new garden needs a little time to mature and look its best.

To ensure that the common landscaped areas are kept in pristine condition, a factor will be appointed who will even arrange for the grassed private front lawns to be cut to ensure that the value of your investment is protected; a small monthly maintenance fee is applicable.



With our new homes, there are countless designs and styles to choose from – something for everyone to love. But there are several major features and benefits that are common to all our homes – so we've summarised these here for you. Really, what more could you want?

Eight great reasons to make your new home a Stewart Milne home.

#### 1. The quality of the build

At Stewart Milne Homes, we pride ourselves on building innovative and high quality homes. Each home is built to exacting standards with quality and attention to detail at the core. We use a high level of specification in all materials, apply superior craftsmanship at all times, and adhere to high building standards so you can enjoy living in a safe and secure environment.

#### 2. The 10-year NHBC warranty

Each home is quality checked at various stages of its build and inspected by the National House Building Council (NHBC). As a result, all our homes come with a 10-year NHBC warranty so that you can enjoy the kind of peace of mind that someone choosing to buy a second-hand property simply does not get.

#### 3. The unqiue, distinctive community

Moving to a brand new home is an opportunity to be part of an exciting, new community. We have an unrivalled reputation for creating individual, communities that reflect local characteristics and surroundings. Stunning streetscapes and people-shaped places combine to create communities built with your needs in mind. Today, arguably more than ever, it's vitally important to us to offer you great places to live now and in the future.

#### 4. The elegant, functional design

Our new homes are designed to meet the changing needs of families. Our designers have carefully thought through how people use their homes today. The result is new homes that are more elegant, spacious and functional. Homes that provide more flexible space, indoors and out, including direct access to the rear garden from kitchens and utility rooms, and the option of a home office on the ground floor. Homes fully fitted and truly designed to cater for a contemporary, luxury lifestyle.

#### 5. The energy efficiency savings

Compared to a second-hand home, a new home is on average six times more energy efficient. Due to the excellent insulation in our new homes, the savings you can make will amaze you. At the heart of the central heating system is a modern, highly efficient, environmentally responsible gas boiler, while thermostatic radiators provide independent control in every room. Many of our homes now feature energy-efficient PV solar panels fitted to the roof.

#### 6. The fittings and features

Your new home comes complete with high quality fittings and finishing throughout. Internal walls and ceilings are painted white, and elegant white panelled doors are fitted with attractive chrome lever handles, chrome hinges and latches. While kitchens feature premium appliances and stylish units with soft closing drawers – little things that help make a house a great home. What's more, all our homes are wired with an abundance of well-placed socket outlets, and telephone, TV and USB points, while smoke and heat detectors are directly wired to the mains.

#### 7. The option to personalise

When you reserve your new home early, you will have an opportunity to choose many of the fixtures and fittings that are to be included from kitchen doors and handles to vanity cabinets, worktops and tiling. We can help you to make your new home look and feel exactly how you want it to, with minimal fuss.

#### 8. The benefits of buying new

Buying a new home also eliminates the need for renovations, repairs or DIY, meaning you can spend more time doing the things you love. Everything in a new home is clean and untouched by previous owners. Our new homes are decorated in 'neutral' colours giving you a blank canvas to stamp your own personality on from day one. And, of course, you can move into your new home as soon as it is complete, there is no need to wait around for the existing residents to vacate!




















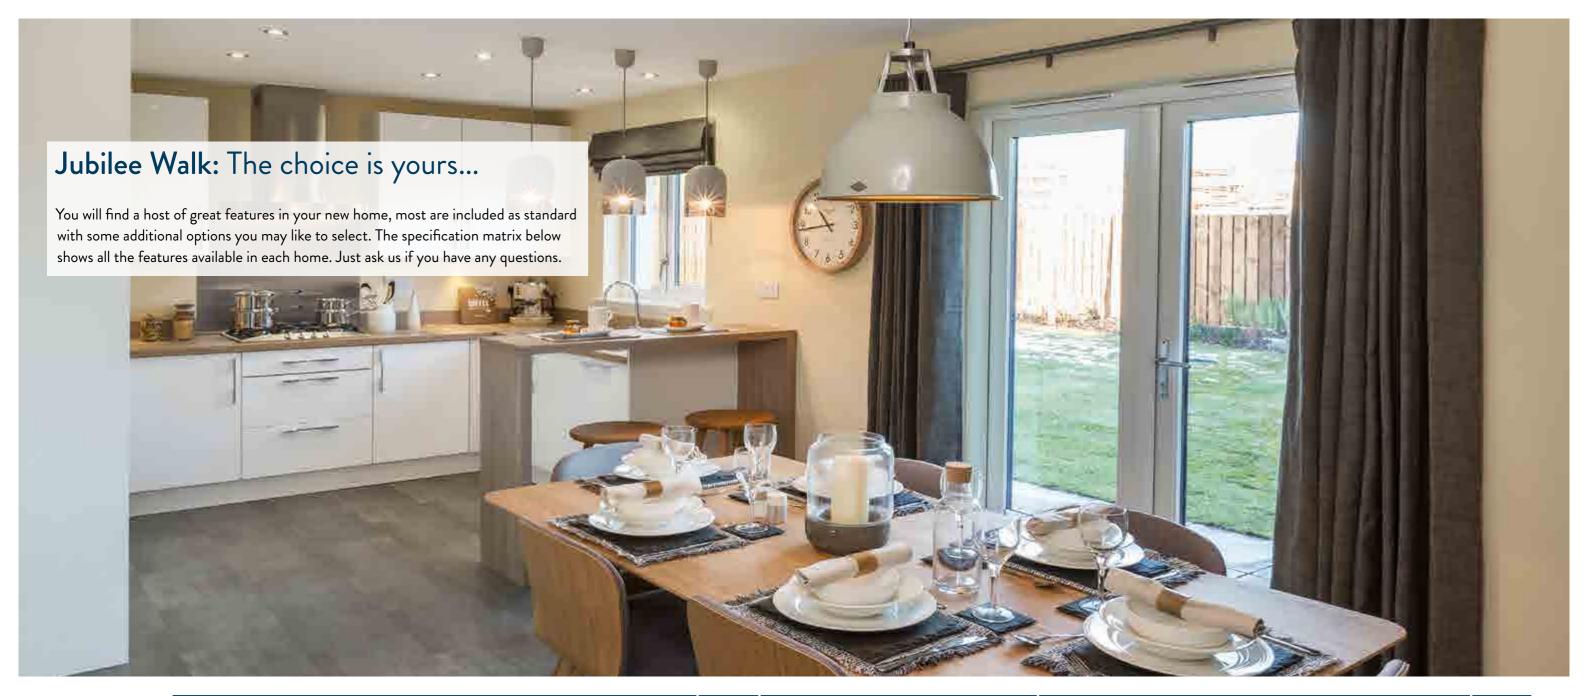

								K	ITCHE	N								UTIL	.ITIES				BA	THROC	ОМ										BEDR	оомѕ							HEATING/ PV*
		shes				Нор	Нор	Нор	Pood	ction)	nction nction)			50		pu							lead	<u> </u>			Hand r cubicle)					Master B	Sedroom				Guest	Bedroor	m (Bedro	oom 2)			Panels*)
HOUSETYPES	Choice of Kitchen Unit Door Finish	Choice of Worktop Finis	Choice of Upstands	Choice of Kitchen Unit Door Handles	Breakfast Bar	Stainless Steel 4 Burner 60cm	Stainless Steel 5 Burner 75cm	Stainless Steel 5 Burner 90cm	Stainless Steel Canopy l	Stainless Steel (multi-fun Single Oven	Stainless Steel Multi-fur Oven (ncl. steam bake fu	Built-in Stainless Steel Microwave/Grill	Built-in Combination Microwave	Integrated Fridge/Freez	Integrated Dishwasher	1½ Stainless Steel Sink a Chrome Mixer Tap	300mm Wine Cooler	Utility Room	Laundry	Vanity Furniture	Choice of Unit Finishes	Choice of Porcelanosa Tiles	Slider Rail and Shower H Kit Over Bath	Hand-held Shower Spra at Bath	Shower Cubicle	Shower Slide Rail Kit	Rain Shower Head and H Held Shower (to bath/showe	Chrome Towel Rail	En-Suite	Vanity Furniture to En-suite	Chrome Towel Rail	Rain Shower and Hand Rinse	Shower Slide Rail Kit	Hand-held Shower Spray at bath	Built-in Wardrobe	Walk-in Wardrobe	En-Suite	Vanity Furniture	Chrome Towel Rail	Built-in Wardrobe	Bedroom 3 Built-in Wardrobe	Bedroom 4 Built-in Wardrobe	Gas Boiler (& PV Solar F
The Kendal	•	•	•	•	-	•	0	-	•	•	-	•	-	•	•	•	0	•	-	0	0	•	-	0	•	•	0	0	•	•	•	0	•	-	-	•	-	-	-	0	0	0	•
The Farnham	•	•	•	•	-	•	0	-	•	•	-	•	-	•	•	•	0	•	-	0	0	•	-	0	•	•	0	0	•	•	•	0	•	-	-	•	-	-	-	0	0	-	•
The Culross	•	•	•	•	0	•	0	-	•	•	-	-	-	•	0	•	0	•	-	0	0	•	0	0	-	-	0	0	•	0	0	0	•	-	•	-	-	-	-	0	-	-	•
The Burford	•	•	•	•	-	•	0	-	•	•	-	-	-	•	0	•	0	-	•	0	0	•	0	0	-	-	0	0	•	0	0	0	•	-	•	-	-	-	-	0	-	-	•
The Berwick (SD)	•	•	•	•	0	•	0	-	•	•	-	-	-	•	0	•	-	-	-	0	0	•	0	0	-	-	0	0	•	0	-	0	•	-	•	-	-	-	-	0	-	-	•
The Berwick (ET)	•	•	•	•	0	•	0	-	•	•	-	-	-	•	0	•	-	-	-	0	0	•	0	0	-	-	0	0	•	0	-	0	•	-	•	-	-	-	-	0	-	-	•
The Aviemore	•	•	•	•	-	•	0	-	•	•	-	-	-	•	0	•	-	-	-	0	0	•	•	0	-	-	0	0	-	-	-	-	-	-	•	-	-	-	-	0	-	_	•
The Alnwick	•	•	•	•	-	•	0	-	•	•	-	-	-	•	0	•	-	-	-	0	0	•	•	0	-	-	0	0	-	-	-	-	-	-	•	-	-	-	-	0	-	-	•



### THE KENDAL AN ATTRACTIVE AND ADAPTABLE FIVE BEDROOM HOME

A very generous five bedroomed home that provides well appointed family accommodation whilst also offering the extra versatility that comes with a fifth bedroom.

The Kendall is an impressive five bedroom detached home. Once inside, the designers have ensured that the rear kitchen, dining and family space is well proportioned to accommodate the more social activities of the larger family. To the front of the house, the formal living room is flooded with light through the large window onto the front garden. Onto the rear garden, this home boasts wide full height glazing including French doors. The striking kitchen is sizeable and can accommodate a large dining table for entertaining friends or family. It is fitted with a range of premium appliances including integrated dishwasher, fridge/freezer, stainless steel gas hob, multi-function oven, microwave and cooker hood. There is a separate handy utility room off the kitchen with an adjacent cloakroom. The utility room has direct access to the garden, and the garage can be accessed from the ground floor entrance hall.

Upstairs this home boast a generous master bedroom with walk-inwardrobe and en-suite complete with large shower, vanity furniture, chrome towel radiator and mirror. The four other double bedrooms are all well proportioned including a particularly spacious guest

bedroom. The fifth smaller bedroom creates additional versatility within this attractive family home.

#### **KEY FEATURES**

- Five bedroom detached home

- Wide French doors to rear garden
- Utility room and cloakroom
- En-suite shower room to master bedroom
- · Family bathroom with large separate shower
- Integral garage with access to entrance hall
- Superb storage



Legend:
cyl - hot water storage cylinder
St - store



UTILITY

GARAGE

### FIRST FLOOR

Master Bedroom	3.460m x 4.540m 11' 4" x 14' 11"
En-suite	1.505m x 2.100m 4' 11" x 6' 11"
Walk-in Wardrobe	1.056m x 2.240m 3' 6" x 7' 4"
Guest Bedroom	3.715m x 3.000m 12' 2" x 9' 10"
Bedroom 3	3.383m x 2.993m 11'1" x 9'10"
Bedroom 4	2.750m x 3.205m 9' 0" x 10' 6"
Bedroom 5	2.100m x 3.205m 6' 11" x 10' 6"
Bathroom	2.068m x 2.803m 6' 9" x 9' 2"

### **GROUND FLOOR**

Living Room	3.450m x 5.020m 11' 4" x 16' 6"					
Dining Room/Family Area	2.954m x 3.885m 9' 8" x 12' 9"					
Kitchen	3.598m x 3.885m 11' 10" x 12' 9"					
Utility	1.800m x 2.240 5' 11" x 7' 4"					
WC	1.800m x 1.525m 5' 11" x 5' 0"					
Garage	2.625m x 5.000m 8' 7" x 16' 5"					

- · Attractive, bright living room
- · Large open plan kitchen/dining/family room

- Walk-in wardrobe to master bedroom

==		€
Le	gend:	
b	- boile	r

- $\mathit{f/f}\,$   $\mathit{tall}\,$  integrated  $\mathit{fridge}\,$   $\mathit{freezer}\,$
- ov tall integrated oven and microwave dw integrated dishwasher

FLOOR AREA

138.79m² (1493ft²)



### THE FARNHAM A STRIKING FOUR BEDROOM HOME

A welcoming four bedroom detached family home that will be a joy to live in with practical features including an integral garage.

The Farnham is a striking four bedroom detached home with a long entrance hall that first opens into a bright, spacious and impressive living room at the front of the house. To the rear, a well-appointed kitchen sits in an open-plan arrangement with a comfortable family dining area - complete with French doors that lead to the private rear garden. An extra side screen to the French doors brings in more light to further enhance the kitchen space, which is fitted with a range of premium appliances including dishwasher, fridge/freezer, multi-function oven, microwave, stainless steel gas hob and cooker hood. There is also a separate utility room handily all set up for a washing machine and tumble drier. The utility room provides direct access to the rear garden and a ground floor cloakroom. The integral garage is fitted with light and power, and can be accessed directly from the entrance hall.

On the first floor, there are four good-sized bedrooms and a shared family bathroom with separate shower. The impressive master bedroom comes complete with large walk-in wardrobe and en-suite shower room with stylish vanity furniture fitted throughout, a chrome heated towel rail for extra comfort and a mounted wall

mirror. There are also three more double bedrooms on this floor plus two additional storage cupboards.

#### **KEY FEATURES**

- Four bedroom detached home
- · Contemporary open-plan kitchen/dining room
- Premium integrated appliances
- French doors to rear garden
- Utility room and cloakroom
- En-suite shower room to master bedroom
- Walk-in wardrobe to master bedroom
- En-suite shower room to guest bedroom
- Family bathroom with separate shower
- Integral garage with access to entrance hall
- Excellent storage



<u>Legend:</u> cyl - hot water storage cylinder St - store



### <u>Legend:</u> b - boiler

- f/f tall integrated fridge freezer ov - tall integrated oven and microwave
- dw integrated dishwasher St store

#### FIRST FLOOR

Master Bedroom	3.773m x 3.083m 12' 5" x 10' 2"				
En-suite	1.505m x 2.100m 4' 11" x 6' 11"				
Walk-in Wardrobe	1.570m x 2.100m 5' 2" x 6' 11"				
Guest Bedroom	3.645m x 3.050m 12' 0" x 10' 0"				
Bedroom 3	4.370m x 3.038m 14' 4" x 10' 0"				
Bedroom 4	3.332m x 2.507m 10' 11" x 8' 3"				
Bathroom	2.662m x 2.012m 8' 9" x 6' 7"				

### **GROUND FLOOR**

Living Room	3.185m x 5.325m 10' 5" x 17' 6"
Kitchen	2.343m x 3.018m 7' 8" x 9' 11"
Dining	3.637m x 3.018m 11' 11" x 9' 11"
WC	2.034m x 1.120m 6' 8"x 3' 8"
Utility	2.034m x 1.777m 6' 8" x 5' 10"
Garage	2.629m x 4.630m 8' 8" x 15' 2"

FLOOR AREA

117.67m² (1266ft²)

Floor area does not include any garages.



### THE CULROSS AN IMPOSING THREE BEDROOM HOME

With its dual frontage, this is an impressive three bedroom home that is both highly functional and very comfortable for family living.


The Culross has a welcoming entrance hall that opens right onto a dual-aspect living room, which is naturally light and airy. Left off the hall, the open-plan kitchen dining area and French doors that open onto the garden for alfresco dining. The kitchen comes complete with fully fitted premium appliances including a stainless steel gas hob, multi-function oven and cooker hood, and integrated fridge/ freezer. Downstairs there is also a handy utility room plumbed and wired for washing machine and tumble dryer, plus additional storage and also a guest cloakroom.

Upstairs, the spacious master bedroom has a built-in wardrobe and an en-suite shower room with 1100mm shower and feature mirror. Another good-sized double bedroom and a single bedroom are also on this floor, and the family bathroom has stylish and contemporary free-standing sanitary ware. There is additional storage upstairs too.

#### **KEY FEATURES**

- Three bedroom semi-detached home
- Spacious living room with dual aspects
- Contemporary open-plan kitchen/dining room
- Integrated premium appliances
- French doors to garden
- Utility room and cloakroom on ground floor
- En-suite shower room to master bedroom
- Built-in wardrobe to master bedroom
- Excellent storage



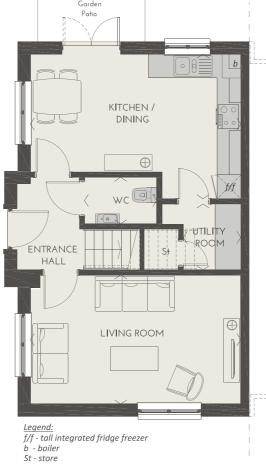

Master Bedroom	3.758m x 3.257m 12' 4" x 10' 8"
En-suite	1.477m x 3.145m 4'10" x 10'4"
Bedroom 2	2.930m x 3.145m 9'7" x 10'4"
Bedroom 3	2.300m x 3.145m 7'7" x 10'4"
Bathroom	1.701m x 2.280m 5' 7" x 7' 6"

FIRST FLOOR

#### **GROUND FLOOR**

Living Room	5.303m x 3.247m 17' 5" x 10' 8"
Kitchen/Dining	5.303m x 3.643m 17' 5" x 11' 11"
Utility	1.450m x 1.660m 4' 9" x 5' 5"
WC	1.824m x 1.172m 6' 0" x 3' 10"

FLOOR AREA

Floor area does not include any garages.

95.78m² (1031ft²)



### THE BURFORD AN ATTRACTIVE THREE BEDROOM HOME


An appealing three bedroom home that brings together superb accommodation and a range of features in a comfortable whole.

The Burford is an inviting three bedroom semi-detached or endterrace home that offers excellent accommodation. Dual aspect windows in the welcoming living room ensure lots of light, while a stylish kitchen incorporates a large dining area with French doors opening into the garden. The kitchen is fitted with a range of premium appliances that include a multi-function oven, gas hob, cooker hood and integrated fridge/freezer. There is a range of kitchen finishes to choose from and an enclosed alcove houses a hidden laundry zone, which is all plumbed, wired and ready to use. Off the entrance hall, there is a cloakroom as well as spacious storage tucked away under the stairs.


Climb the stairs and you'll find one single and two double bedrooms, plus additional storage and the family bathroom. The master bedroom has a fitted wardrobe and attractive en-suite shower room complete with generous shower enclosure for extra appeal. The second and third bedrooms provide bright and ample accommodation to the rear of this fine family home.

#### **KEY FEATURES**

- Three bedroom family home
- Spacious living room with dual aspects
- Contemporary open-plan kitchen/dining room
- Integrated premium kitchen appliances
- French doors open to garden
- Concealed laundry zone
- Downstairs cloakroom and good storage
- En-suite shower room in master bedroom
- Built-in wardrobe in master bedroom
- Ample storage

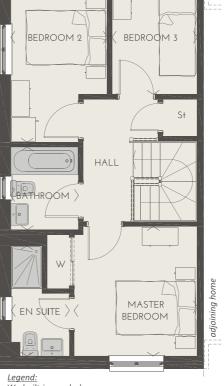

<u>Legend:</u> W - built-in wardrobe St - store

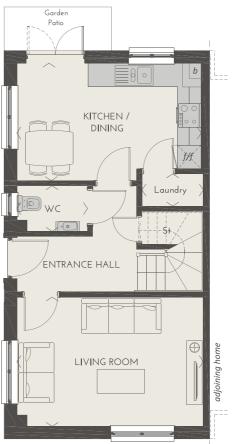

<u>Legend:</u>
f/f - tall integrated fridge freezer
b - boiler
St - store

#### FIRST FLOOR

Master Bedroom	3.103m x 3.267m 12' 4" x 10' 9"
En-suite	1.462m x 2.784m 4'10" x 9'2"
Bedroom 2	2.431m x 3.759m 8' 0" x 12' 4"
Bedroom 3	2.147m x 2.554m 7' 1" x 8' 5"
Bathroom	1.703m x 2.086m 5' 7" x 6' 10"

#### **GROUND FLOOR**

Living Room	4.696m x 3.257m 15' 5" x 10' 8"
Kitchen/Dining	4.646m x 2.960m 15' 3" x 9' 9"
Laundry	1.545m x 0.817m 5' 1" x 2' 8"
WC	1.778m x 1.145m 5'10" x 3'9"

FLOOR AREA

85.96m² (925ft²)

Floor area does not include any garages.



### THE BERWICK A WELCOMING THREE BEDROOM HOME


A fine three bedroom home combining a practical layout with attractive features to create a very amenable living space.

On the ground floor of this highly functional three bedroom mid/ end terrace/semi detached home, there is a spacious living room to the front with convenient storage enclosed beneath a winding staircase. To the rear, a stylish kitchen/dining room incorporates French doors that lead out to the garden. The kitchen is complete with integrated, high specification appliances including a stainless steel multi-function oven, gas hob, cooker hood and fully integrated fridge/freezer - with a range of finishes and details to choose from. Off the front entrance hall, a cloakroom offers a useful addition for guests and family alike.

Upstairs, the front-facing master bedroom has a built-in wardrobe and en-suite shower room with a contemporary shower enclosure. The second and third bedrooms are both of a decent size and share the family bathroom, which includes an attractive, wide mirror to add extra light to the room.

#### **KEY FEATURES**

- Three bedroom mid/end terrace/semi detached home
- Contemporary open-plan kitchen/dining room
- High specification integrated kitchen appliances
- French doors opening to the garden
- Downstairs cloakroom and storage
- En-suite shower room in master bedroom
- Built-in wardrobe in master bedroom
- Bright family bathroom
- Ample storage

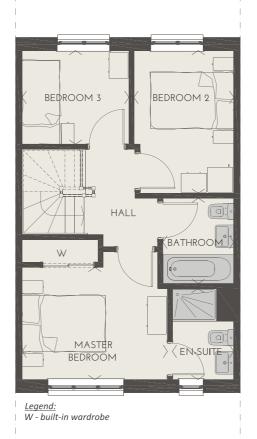



### Legend: f/f - tall integrated fridge freezer b - boiler

St - store

#### FIRST FLOOR

Master Bedroom	3.511m x 2.697m 11' 6" x 8' 10"
En-suite	1.475m x 2.189m 4'10" x 7'2"
Bedroom 2	2.400m x 3.430m 7'10" x 11'3"
Bedroom 3	2.586m x 2.249m 8' 6" x 7' 5"
Bathroom	1.705m x 2.050m 5' 7" x 6' 9"

#### **GROUND FLOOR**

Living Room	3.313m x 4.891m 10'10" x 16'1"
Kitchen	2.118m x 2.889m 6' 11" x 9' 6"
Dining Area	2.937m x 2.239m 9' 8" x 7' 4"
WC	1.642m x 1.490m 5' 5" x 4' 11"

FLOOR AREA

80.77m² (869ft²)



### THE AVIEMORE A COMFORTABLE THREE BEDROOM HOME

This is a highly functional, attractive three bedroom home that provides modern accommodation in a unique setting.

The Aviemore boasts a large entrance hall on the ground floor, which leads through to a living room/dining area located to the rear of the house. This fine room features double French doors that open out onto the private patio. Also located off the downstairs hallway is a convenient guest cloakroom and the contemporary kitchen which is fully fitted with a range of high specification appliances including a stainless steel multi-function oven, gas hob, cooker hood and integrated fridge/freezer.

Upstairs, there are three bedrooms, a storage cupboard and a family bathroom complete with contemporary sanitary ware and an over-bath shower with shower screen. The master bedroom, which extends right across the front of the house, has its own built-in wardrobe.

#### **KEY FEATURES**

- Three bedroom mid-terraced home
- Living/dining area with French doors to garden
- Contemporary kitchen
- High specification integrated appliances
- Downstairs cloakroom
- Built-in wardrobe to master bedroom
- Ample storage



Legend:

sh - shower & screen over bath as standard W\* - built-in wardrobe (with raised floor)



f/f - tall integrated fridge freezer
b - boiler
St - store

#### FIRST FLOOR

Master Bedroom	3.374m x 2.574m 11' 1" x 8' 5"
Bedroom 2	2.354m x 3.075m 7' 9" x 10' 1"
Bedroom 3	2.050m x 3.075m 6' 9" x 10' 1"
Bathroom	1.705m x 2.020m 5' 7" x 6' 8"

#### **GROUND FLOOR**

Living Room/Dining	4.474m x 4.105m 14' 8" x 13' 6"
Kitchen	2.065m x 3.675m 6' 9" x 12' 1"
WC	1.030m x 2.032m 3' 5" x 6' 8"

FLOOR AREA

71.57m² (770ft²)



### THE ALNWICK A FINE TWO BEDROOM HOME

This cleverly proportioned two bedroom mid-terrace home is well suited to the needs of first-time buyers, young families or downsizers.

The Alnwick as a main entrance hall that provides access to the stairs, a guest cloakroom and through the main open plan kitchen/ dining to the main living room area. The kitchen is fully fitted with a range of excellent appliances including a brushed steel multifunction oven, gas hob, cooker hood and integrated fridge/freezer. From the living area, glazed French doors lead directly out onto the garden patio.

Upstairs there are two double bedrooms, a handy storage cupboard and a family bathroom complete with contemporary sanitary ware and an over-bath shower with shower screen. The master bedroom has its own built-in wardrobe.

#### **KEY FEATURES**

- Two bedroom mid-terrace home
- Open-plan kitchen/dining/living area
- French doors to private garden patio
- Excellent range of integrated appliances
- Downstairs cloakroom
- Built-in wardrobe to master bedroom
- Good storage



#### Legend:

sh - shower & screen over bath as standard

W - built-in wardrobe

St - store



<u>Legend:</u> f/f - tall integrated fridge freezer

b - boiler St - store

#### FIRST FLOOR

Master Bedroom	3.517m x 2.900m 11' 6" x 9' 6"
Bedroom 2	3.037m x 2.769m 10' 0" x 9' 1"
Bathroom	1.705m x 2.000m 5' 7" x 6' 7"

#### **GROUND FLOOR**

Living Room/Dining	4.136m x 3.500m 13' 7" x 11' 6"
Kitchen	1.800m x 3.050m 5' 11" x 10' 0"
WC	1.850m x 1.110m 6' 1" x 3' 8"

FLOOR AREA

Stewart Milne Homes: A little bit about us...

As an award-winning homebuilder with a sector-leading reputation for quality, we highly value our customers, and always aim to provide the level of service and commitment that they expect from us.


We know how important customer service is, and whether you are a first time buyer or a seasoned buyer, you'll find our team is always on hand to advise and support you. Indeed, meeting the needs of our

customers is our highest priority. We have invested significantly in researching the market to ensure that we fully understand all the needs and aspirations of our customers, whether they are first-time buyers, families moving up the market or couples and singles downsizing. We then use this information to design and build new homes that are exactly what our customers are looking for.



### Stewart Milne Homes: Our promise to you...

Our commitment to you is set out in our Customer Charter. We promise to provide you with a high quality home to be proud of. We'll make the process as easy as possible and will always be polite, professional, punctual, pro-active and presentable.

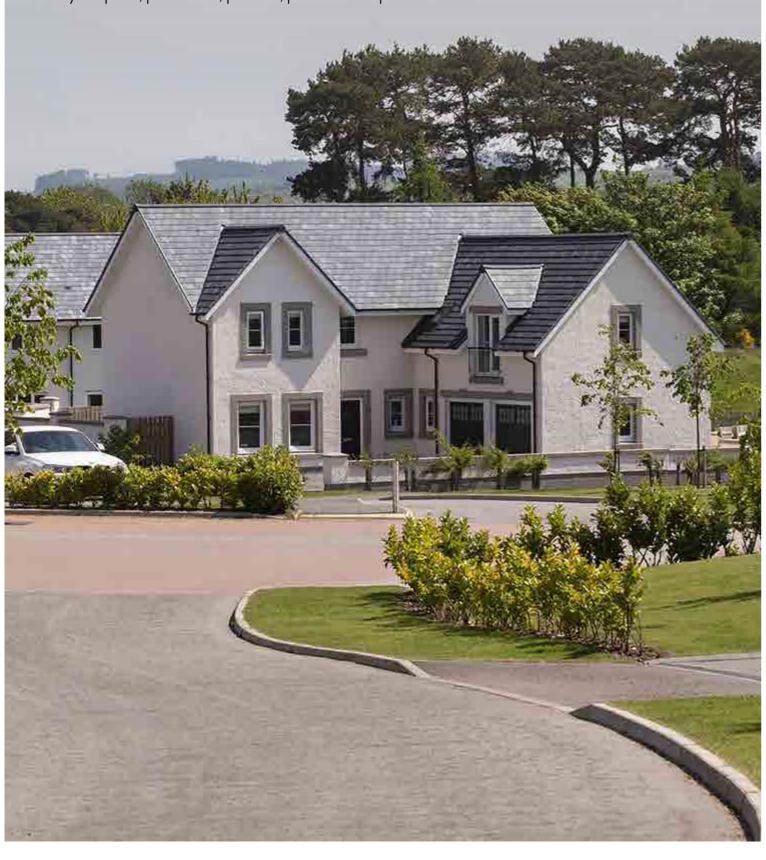

#### Our mission

Our aim is to get it right, first time, every time. We seek to continually improve our standards and all aspects of the service we provide to you. We adopt the principles and good practice of the Consumer Code for Home Builders Scheme.

#### We will keep you informed at all times

We will ensure you have one point of contact throughout to offer you advice and provide as much information as possible about each stage of the buying process. We will ensure information is accurate and up to date to help you make informed choices. We will always do our utmost to ensure that all our advertising materials reflect our product in a clear and honest manner. We will aim to provide you with the most up-to-date information on floor plans, specifications, a written reservation agreement, our Home Warranty cover, and any fees that may apply.

#### We will adhere to professional standards

Our staff members are trained to provide a high level of customer service and to offer every support and assistance; they will be helpful, professional and knowledgeable. However, we recommend that you appoint a professional legal advisor to carry out all legal aspects of your home purchase and represent your interests throughout. We will communicate directly with your solicitors to provide all the information required to complete your purchase and we will provide them with a written contract giving the full terms and conditions of sale including termination clauses. Should there be any delays due to inclement weather or the late delivery of materials, we will keep you and your solicitors informed.

Your health and safety is important to us, so when you visit the development we will inform you of any precautions you need to take to remain safe. When you reserve a home, we will provide you with a reservation agreement detailing the terms of your reservation, including the reservation fee, property details, selling price, and the term that the price is valid for. We will detail any monthly management costs, and the terms and conditions that apply in the event of any reservation being cancelled.

#### We will respect you and your new home

We will ensure that your new home is clean and ready for you when you move in. If you should have any queries, we will respond quickly and professionally. We aim to plan any work at times to suit you and agree times for completing works. Our teams will arrive on time and provide you with identification. We will respect your privacy and carry out works in accordance with approved risk assessments and method statements for your safety, security and peace of mind. We will respect your home and clean up all work areas before leaving.

#### We will continue to improve our service

Stewart Milne Homes listens to and learns from the people who matter – our customers – which is why we use an independent market research company called In-house UK to conduct telephone surveys with all new homeowners between three and seven weeks after entry.

The prestigious 'Gold Award' awarded by In-house UK recognises companies who achieve over 90% satisfaction ratings from customers. We are proud to report that Stewart Milne Homes has achieved the 'Gold Award' in every year since we began these surveys.







We aim to ensure that the whole experience of buying your new home is as easy and simple as possible. We've laid out the key steps below, but please ask for any help or guidance you need. So let's get started...

#### 1. Visit Jubilee Walk

Our marketing suite and showhomes are open weekly from Monday to Sunday inclusive, from 11am to 5.30pm. Please call ahead to confirm a suitable appointment time so that your assigned Sales Consultant can give you their undivided attention. If you wish to visit outwith these hours, please call 0845 900 3448 and we'll be happy to arrange an appointment to suit you.

#### 2. Reserve your home first

Jubilee Walk is very desirable, so you do have the chance to reserve your new home now. When you get in touch, you will be assigned a sales consultant who will help you choose your property – and, if suitable, offer you a choice of fittings and finishes when you reserve early. We'll also provide you with our Guide to Buying Your New Home to help you plan your move.

### 3. Helping you with your move

Our aim is to make the whole process of moving home as easy as possible for you – our 40 years of experience have proved how vital that is to all our customers. To ensure your move to Jubilee Walk is as smooth as possible, we can help you with:

- Solicitors
- Mortgages
- Interior designers
- Removal companies
- Advice on marketing and selling your existing house

#### 4. Keeping you right on day one

The best thing about buying a new Stewart Milne home is that you'll have nothing to worry about on the day you move in – as your very own customer service co-ordinator will be at the end of a telephone should you need any help while settling in. You will also receive a comprehensive Guide to Your New Home and a detailed Home Owner's Pack.

#### 5. Taking care of any little issues

Our comprehensive warranties cover any potential issues. The list of what's covered runs to three A4 pages, and includes central heating (other than boiler servicing), wastes and drains, kitchen appliances, flashings, gutters and downpipes, roof, sanitary ware, structural defects, water services and much more. In addition, all kitchen appliances are covered by a two-year manufacturer's warranty.

#### 6. Your long term peace of mind

The National House Building Council 10-year warranty covers all new Stewart Milne homes. For the first two years, we will take care of any agreed defects as quickly as possible. For the remaining eight years, in the unlikely event of a structural defect, this would be dealt with directly by the highly respected NHBC – the benchmark for quality in British building standards.



Sat Nav reference: AB15 8FJ

#### Travel directions from Aberdeen city

Take the B9119/A944 main road heading west out of Aberdeen towards Kingswells/Westhill. At the Kingswells roundabout turn left at C128C (Kingshill to Cults). Follow the road towards Cults, and you will see the development signposted on the left hand side.





### Jubilee Walk: Visit or call us today...

Our showhomes and sales centre are open seven days a week from 11am to 5.30pm.

Please call ahead of your visit to book an appointment.

Telephone: 0845 900 3448

Email: jubileewalk@stewartmilne.com

www.stewartmilnehomes.com



#### Specification

All homes designed and built as part of Jubilee Walk, Countesswells form part of our Woodlands and Villages collections, which are subject to design and specification amends at any point. As such, please ask your sales consultant for the full specification details of your chosen home.

#### Floor Plans

The floor plans in this brochure show approximate dimensions for each room of a typical house of its type which may vary slightly, within NHBC guidelines, as each house is built individually. Some properties are built handed (mirror image) to those shown. Door, window, garage door and elevational treatments may vary to provide interest within the development. Please ask us for details of the specification of your chosen home and the technical specification, which may have changed since printing. Details are for guidance only and do not constitute a part of any contract, nor do they constitute an offer. While the particulars have been prepared with care and are believed to be accurate, no liability for any errors or omissions therein or the consequences thereof will be accepted by Stewart Milne Group.

#### Photography

Images shown reflect the varying styles and sizes of typical Stewart Milne homes. Images do not necessarily represent the actual finish/elevations or treatments, furnishings or fittings at any individual development. For details of specific finishes for individual developments and homes, please contact us. The area surrounding each home will also differ from that shown in the photograph. Note: The house type images are computer generated. We use these to illustrate a new home when we do not have actual photography to use before the brochure goes to print.

#### Showhome

All showhomes are decorated and furnished to reflect a possible lifestyle. Certain items of furniture, fixtures and fittings, both inside and out, are not included in the standard specification. Should you require any clarification regarding the standard specification of your chosen home please ask your sales consultant.

Issue date: May 2021

# Jubilee Walk

### COUNTESSWELLS, ABERDEEN

A collection of 1 bedroom coachhome and 2, 3, 4, 5 & 6 bedroom homes set within the award winning community of Countesswells.



### Jubilee Walk: Pick your ideal spot...

When you're choosing your new home, you'll want to see where it's positioned in relation to the rest of its surroundings. The development plan illustration will help you to see how your home fits into its surroundings and how your new community will grow around you.

In the complementary brochure, you'll see the full choice of homes available within the development, with floor plans to help you visualise the range of spaces available – ensuring that you can select your ideal home with ease.

#### **LEGEND**

The colours below represent the different house styles available and will help you to find their location on the development plan.

MR Mellor

LY Lytham

CD Castleford

LE Leven

BU Burford

KD Kendal

HR Harris

AE Aviemore

GC Glencoe

FH Farnham

AB Aberlady

DR Daresbury

CD Castleford

BU Burford

AL Alnwick

AA Aberton



### Jubilee Walk: Visit or call us today...

Our showhomes and sales centre are open seven days a week from 11am to 5.30pm. Please call ahead of your visit to book an appointment.

Telephone: 0845 900 3448

Email: jubileewalk@stewartmilne.com

www.stewartmilnehomes.com



#### Development Plar

The development plan is for illustration purposes only. The layout is not to scale and is an indication only of the relative positions of properties and landscaping. While the particulars have been prepared with care and are believed to be accurate, no liability for any errors or omissions therein or the consequences thereof will be accepted by Stewart Milne Group. Please note that the development plan was drawn before building started on site. Whilst it is always our intention to build in accordance with this plan, there are occasions when boundaries and layouts may change as the development proceeds. Please check the details of your chosen plot with our sales consultant when you are making your reservation. The deed plan will be sent directly to your solicitors and should be inspected by you.

Issue date: May 2021