Gillburn Grange

JACKTON

A collection of premium 3, 4, 5 & 6 bedroom detached family homes inspired by their unique setting in South Lanarkshire.





GILLBURN GRANGE, JACKTON

The perfect place for you to call home.

Gillburn Grange is an exclusive development in Jackton, South Lanarkshire, offering luxurious homes in a peaceful setting.

Designed to work in harmony with the rural surroundings, Gillburn Grange combines panoramic views with established treelines. A newly landscaped village green lies at the centre of this attractive new neighbourhood, while the Gill Burn meanders through the countryside close by.

With up to 2,200 sq ft of flexible living space indoors and out, Gillburn Grange features some of our most spacious homes, designed to adapt to your changing needs now and in the future.

Located to the south of Thorntonhall and west of East Kilbride, Gillburn Grange is a welcoming haven. A wonderful place where your family can live, play and flourish.



Our design philosophy.

Moving into a new home should be one of life's most defining moments. A day that you will always remember, the day when you started a new life in a new community that was created with you in mind.

At Stewart Milne Homes, we go the extra mile to create special places where people want to live, both now and in the future. Our designers seek to establish communities rather than developments, homes rather than houses.


We consider the character of the local area, from landscapes and natural materials to the natural environment – to create unique and sympathetically designed communities that will nurture and enhance both spirit and soul for many years to come.

Our carefully considered new home designs have been created to meet the changing needs and changing lifestyles of families today.

Our homes are rooted in our design principles by being luxurious and spacious with a focus on elegant simplicity. Our homes provide versatile and flexible space, both indoors and in how you will connect with the outdoors while being supremely functional.

Homes designed not only to meet your needs, but also to allow you to express your character and enrich your life.

And that, in short, is what moving into a new home should be all about. So now let us show you something of the new life you can expect to live here at Gillburn Grange in the welcoming community of Jackton.

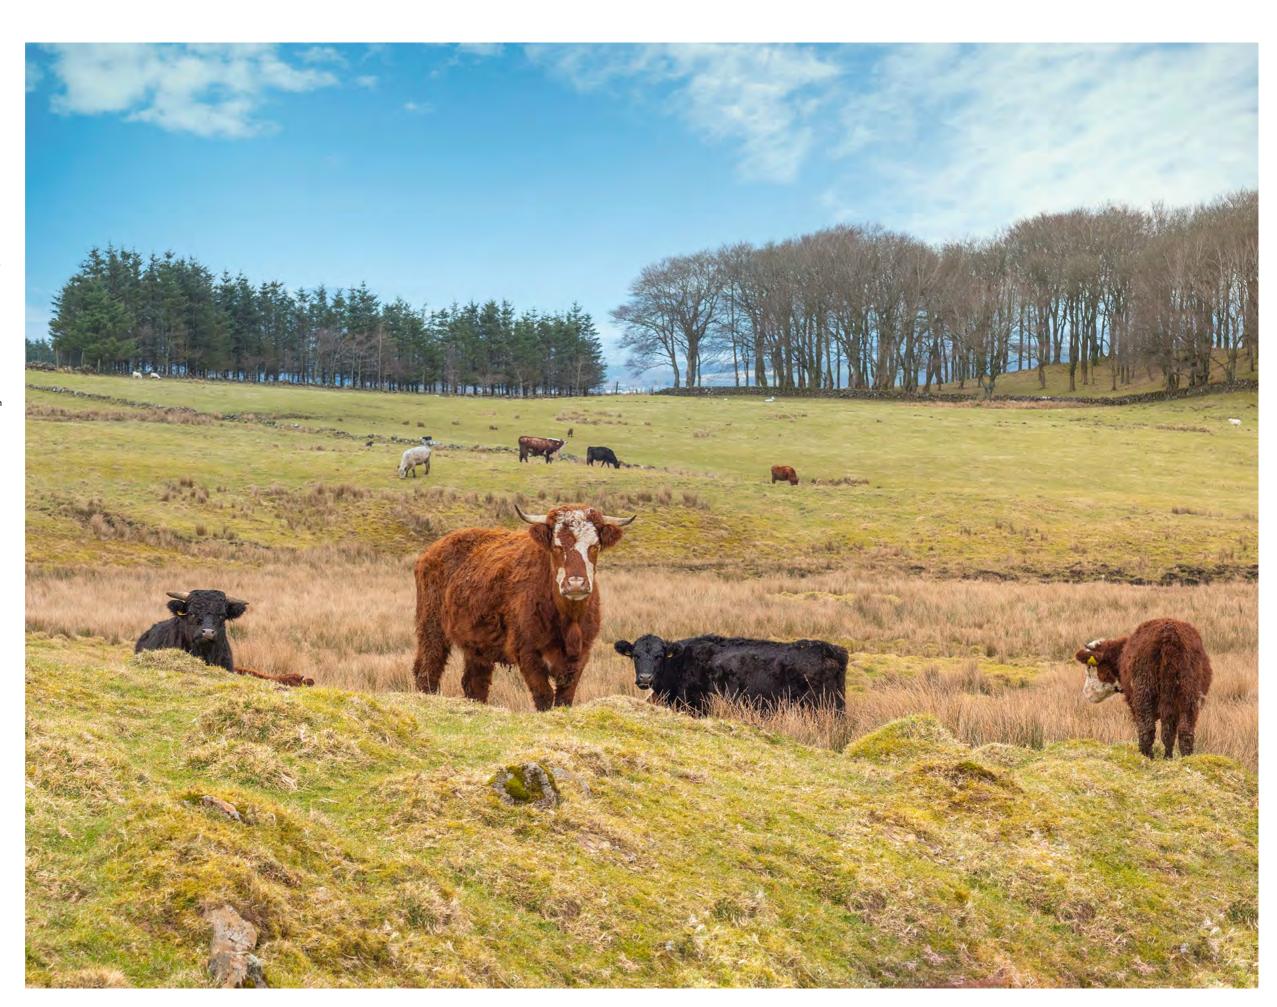













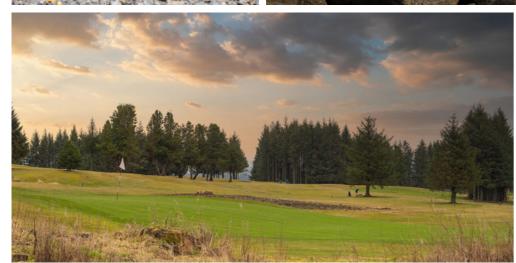

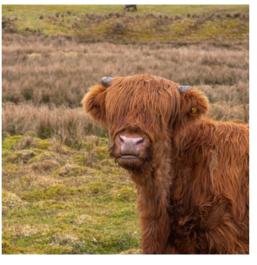

Jackton: Your new neighbourhood.

The peaceful village of Jackton lies alongside the Gill Burn in South Lanarkshire, to the west of East Kilbride. Connected to Eaglesham by the B764 (also known as the Eaglesham Road), Jackton is to the south of the attractive village of Thorntonhall.

Jackton is well served by rail, with Thorntonhall station just 2 miles away to the north and Hairmyres station just 1.5 miles to the east. The village is also connected to local bus services and lies within a ten minute drive of East Kilbride. Glasgow is less than thirty minute drive to the north.

A newly landscaped central village green provides a focal point for the new Gillburn Grange neighbourhood, which incorporates mature trees and takes advantage of the contours of the land to offer spectacular panoramic views. Play areas, green spaces and winding walking and cycle lanes provide ample opportunity for the whole family to savour this enviable location. Schooling provision is already in place with Crosshouse Primary School, Mossneuk Primary School and Duncanrig Secondary School, with new nursery and primary facilities as well as small retail stores planned for the future.

In nearby East Kilbride, you'll find extensive shopping malls as well as cinemas, gyms, an ice rink, climbing wall, Dollan Aqua Centre and other leisure facilities in addition to a range of restaurants and bars. James Hamilton Heritage Park is a highly rated local attraction offering an adventure playground and a range of water sports as well as a pleasant 1.2km waterside walking route centred on a 16 acre loch.

Nearby, Calderglen County Park offers woodland walks that reveal the ruins of both Calderglen Castle and Craigneith Castle, as well as a zoo and tropical conservatory, adventure play facilities, and an 18 hole golf course.

Several other golf courses lie nearby, including the Mearns Castle Golf Academy and Bonnyton Golf Club. The Parklands Hotel and County Club lies a fifteen minute drive north west from Jackton, while a fifteen minute drive to the east brings you to the MacDonald Crutherland House Hotel and Spa.

The National Museum of Rural Life at Kittochside, is less than ten minutes away by car, and provides a fascinating insight into the workings of a local farm in the 1950s, while kids of all ages can get hands on with the interactive exhibits at the Whitelee Wind Farm on nearby Eaglesham Moor.



Gillburn Grange: A new home for a new era.

Within Gillburn Grange we've created a new and exclusive selection of homes that have all been carefully designed by our award-winning architects to ensure each home meets your aspirations.

The homes at Gillburn Grange comprise a choice of 3, 4, 5 and 6 bedroom detached family homes.

Our new 'Villages' range of homes have been re-imagined and re-designed to meet the needs of contemporary living. You'll find spacious interiors, stunning kitchens and attractive exteriors to suit buyers from young couples starting out to growing families and professionals.

Reflecting our new design ethos, every single aspect of your home has been revisited through the twin lenses of simple elegance and supreme functionality. All of the homes are light and airy with large windows and French doors to your private garden plus well-planned

living and social areas for entertaining and relaxing. All homes also include a utility room and most with garden access, ideal for muddy boots after a long country walk.

The grand master bedrooms are all en-suite, while separate showers are included as standard in the family bathrooms for our 4, 5 & 6 bed homes. And with the need for versatility in mind, now and in the future, many homes offer potential for a home office, study or playroom.


And finally, each home is carefully positioned to optimise the views and the light and comes complete with many bespoke exterior details to complement the picturesque countryside setting of Gillburn Grange.



Inside your new home: A closer look...

As soon as you step inside a Stewart Milne home, you'll feel the difference.

This is special. A home where clever design achieves the perfect balance between elegance and practicality; where our renowned attention to detail ensures a spectacular level of finish throughout.

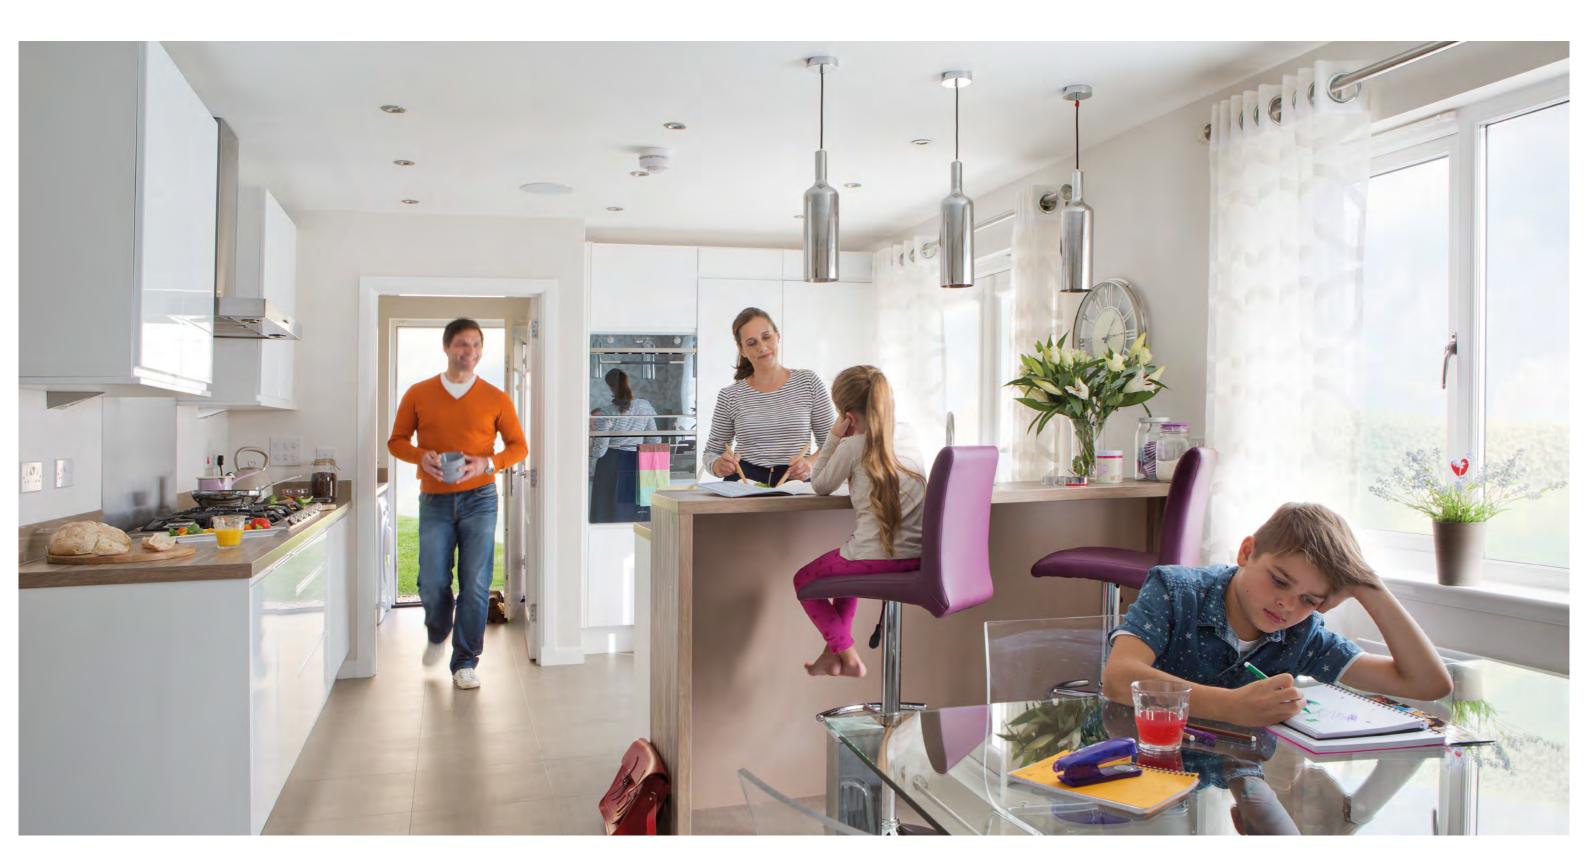

Let's start in the kitchen...

The kitchen is the heart of any home and it's likely this is where you'll head first as you explore. For most families it's the busiest, hardest-working room in the house, so we've designed each of our kitchens to be particularly spacious and located it in the optimum position. Details will vary depending on house style, but the common factor is that we've thought about how you'll use the space, and designed it to work perfectly for you. Practical connections to a dining room or family room, and access to the garden through French doors, combine to make the kitchen more welcoming than ever. To cater for different needs – our homes feature either a separate formal dining room or we combine the dining area into a large open kitchen/dining space that's great for family and friends alike.

Depending on the home you choose*, the final specification† will vary, but your expertly crafted kitchen will typically come with a beautifully designed stainless steel gas hob, multi-function oven, cooker hood, integrated fridge/freezer – and even microwaves and dishwashers in most of the detached homes.

Of course, your home needs to be functional as well as comfortable so all homes have a separate utility room, most with direct access to the garden, complete with plumbing and wiring for a washing machine and dryer.

*Choice of kitchen is subject to build program. †Choice of fittings is subject to build program. Information is correct at time of going to print, but is subject to change. For more information speak to one of our team of sales consultants. The specification included in this brochure, or included in the leaflet which accompanies this brochure, gives a general specification applicable to this development. Please check the specification relating to the individual plot that you have chosen, with our sales consultant at the time of reservation.

Next stop, the family living room...

For welcoming friends and entertaining or for relaxing at the end of a long day, this is a space to really enjoy. We've designed the living areas to make the very most of the sunlight, with large feature windows in selected homes, French doors that open out onto a patio to provide a lovely inside-outside living space to all homes.











Moving on to the upstairs now...

The Gillburn Grange 'Villages' range of homes includes 3, 4, 5 & 6 bedrooms, varying from luxurious master suites to cosy single rooms. Every home comes with an excellent specification of finish including built-in or walk-in wardrobes to master bedrooms and bathrooms and en-suites with luxury tiles and contemporary sanitaryware.

All bathrooms and en-suites are designed with indulgence and pampering in mind. This will include, wherever possible, large showers and in our larger homes, rain fall showers and tall chrome heated towel rails. We provide a superb choice of co-ordinated Porcelanosa tiling and, in many homes, fitted vanity furniture for the family bathroom and master en-suite.

Several homes also have an additional en-suite bath or shower room added to the guest bedroom – again all available with a choice of tiling.



Finally, lets look around outside...

Depending on the home you're visiting, there'll be more to explore outside – such as turfed and landscaped front gardens and smart mono bloc driveways.

Whatever the location and the specifications, you'll find the exterior space as attractive and as welcoming as the inside of the home – although naturally a new garden needs a little nurturing and time to mature and look its best.

To ensure that the common landscaped areas are kept in pristine condition, a factor will be appointed who will even arrange for the grassed private front lawns to be cut to ensure that the value of your investment is protected; a small monthly maintenance fee is applicable.



With our new homes, there are countless designs and styles to choose from – something for everyone to love. But there are several major features and benefits that are common to all our homes – so we've summarised these here for you. Really, what more could you want?

Eight great reasons to make your new home a Stewart Milne home.

1. The quality of the build

At Stewart Milne Homes, we pride ourselves on building innovative and high quality homes. Each home is built to exacting standards with quality and attention to detail at the core. We use a high level of specification in all materials, apply superior craftsmanship at all times, and adhere to high building standards so you can enjoy living in a safe and secure environment.

2. The 10-year NHBC Buildmark warranty

Each home is quality checked at various stages of its build and inspected by the National House Building Council (NHBC). As a result, all our homes come with a 10-year NHBC warranty so that you can enjoy the kind of peace of mind that someone choosing to buy a second-hand property simply does not get.

3. The unique, distinctive community

Moving to a brand new home is an opportunity to be part of an exciting, new community. We have an unrivalled reputation for creating individual, communities that reflect local characteristics and surroundings. Stunning streetscapes and people-shaped places combine to create communities built with your needs in mind. Today, arguably more than ever, it's vitally important to us to offer you great places to live now and in the future.

4. The elegant, functional design

Our new homes are designed to meet the changing needs of families. Our designers have carefully thought through how people use their homes today. The result is new homes that are more elegant, spacious and functional. Homes that provide more flexible space, indoors and out, including direct access to the rear garden from kitchens and utility rooms, and the option of a home office on the ground floor. Homes fully fitted and truly designed to cater for a contemporary, luxury lifestyle.

5. The energy efficiency savings

Compared to a second-hand home, a new home is on average six times more energy efficient. Due to the excellent insulation in our new homes, the savings you can make will amaze you. At the heart of the central heating system is a modern, highly efficient, environmentally responsible gas boiler, while thermostatic radiators provide independent control in every room. Many of our homes now feature energy-efficient PV solar panels fitted to the roof.

6. The fittings and features

Your new home comes complete with high quality fittings and finishing throughout. Internal walls and ceilings are painted white, and elegant white panelled doors are fitted with attractive chrome lever handles, chrome hinges and latches. While kitchens feature premium appliances and stylish units with soft closing drawers – little things that help make a house a great home. What's more, all our homes are wired with an abundance of well-placed socket outlets, and telephone, TV and USB points, while smoke and heat detectors are directly wired to the mains.


7. The option to personalise

When you reserve your new home early, you will have an opportunity to choose many of the fixtures and fittings that are to be included from kitchen doors and handles to vanity cabinets, worktops and tiling. We can help you to make your new home look and feel exactly how you want it to, with minimal fuss.

8. The benefits of buying new


Buying a new home also eliminates the need for renovations, repairs or DIY, meaning you can spend more time doing the things you love. Everything in a new home is clean and untouched by previous owners. Our new homes are decorated in 'neutral' colours giving you a blank canvas to stamp your own personality on from day one. And, of course, you can move into your new home as soon as it is complete, there is no need to wait around for the existing residents to vacate!



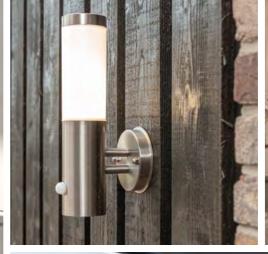





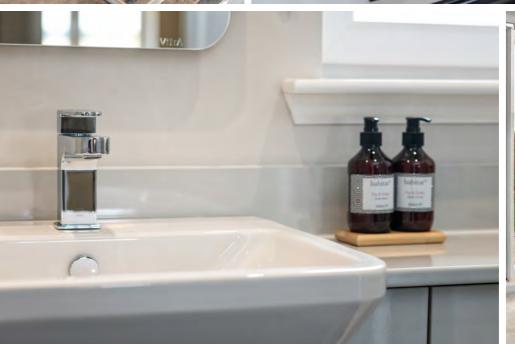











								K	ITCHE	N								UTIL	ITIES				BA	THRO	ОМ										BEDR	оомѕ							HEATING/ PV*
		shes				Нов	Нор	Нов	Pool	ction)	nction nction)			-G		pu							lead	>			Hand rcubicle)					Master E	Bedroom	1			Guest	Bedroor	m (Bedro	oom 2)			'anels*)
HOUSETYPES	Choice of Kitchen Unit Door Finish	Choice of Worktop Finis	Choice of Upstands	Choice of Kitchen Unit Door Handles	Breakfast Bar	Stainless Steel 4 Burner 60cm	Stainless Steel 5 Burner 75cm	Stainless Steel 5 Burner 90cm	Stainless Steel Canopy H	Stainless Steel (multi-fun Single Oven	Stainless Steel Multi-fur Oven (ncl. steam bake fu	Built-in Stainless Steel Microwave/Grill	Built-in Combination Microwave	Integrated Fridge/Freez	Integrated Dishwasher	1½ Stainless Steel Sink a Chrome Mixer Tap	300mm Wine Cooler	Utility Room	Laundry	Vanity Furniture	Choice of Unit Finishes	Choice of Porcelanosa Tiles	Slider Rail and Shower H Kit Over Bath	Hand-held Shower Spra at Bath	Shower Cubicle	Shower Slide Rail Kit	Rain Shower Head and H Held Shower (to bath/showe	Chrome Towel Rail	En-Suite	Vanity Furniture to En-suite	Chrome Towel Rail	Rain Shower and Hand Rinse	Shower Slide Rail Kit	Hand-held Shower Spray at bath	Built-in Wardrobe	Walk-in Wardrobe	En-Suite	Vanity Furniture	Chrome Towel Rail	Built-in Wardrobe	Bedroom 3 Built-in Wardrobe	Bedroom 4 Built-in Wardrobe	Gas Boiler (& PV Solar F
The Strathearn	•	•	•	•	•	-	-	•	•	-	•	-	•	•	•	•	0	•	-	•	•	•	-	0	•	•	0	•	•	●1	•	•	-	•	•	-	•	-	-	0	0	0	•
The Stratford	•	•	•	•	•	-	-	•	•	-	•	-	•	•	•	•	0	•	-	•	•	•	-	0	•	•	0	•	•	●1	•	•	-	•	-	•	•	0	0	0	0	0	•
The Roslin	•	•	•	•	•	-	-	•	•	-	•	-	•	•	•	•	0	•	-	•	•	•	-	0	•	•	0	•	•	●1	•	•	-	•	•	-	•	0	-	0	0	0	•
The Nairn	•	•	•	•	•	-	-	•	•	-	•	-	•	•	•	•	0	•	-	•	•	•	-	0	•	•	0	•	•	•1	•	•	-	•	•	-	•	-	0	0	0	0	•
The Mellor	•	•	•	•	-	•	0	-	•	•	-	•	-	•	•	•	0	•	-	0	0	•	-	0	•	•	0	0	•	•	•	0	•	-	-	•	•	0	0	0	0	0	•
The Leven	•	•	•	•	-	-	-	•	•	-	•	-	•	•	•	•	0	•	-	•	•	•	-	0	•	•	0	•	•	•	•	•	-	-	-	•	-	-	-	0	0	0	•
The Kingsley	•	•	•	•	-	-	-	•	•	-	•	-	•	•	•	•	0	•	-	•	•	•	-	0	•	•	0	•	•	•	•	•	-	-	-	•	-	-	-	0	-	0	•
The Harris	•	•	•	•	-	•	0	-	•	•	-	•	-	•	•	•	0	•	-	0	0	•	-	0	•	•	0	0	•	•	•	0	•	-	-	•	-	-	-	0	0	-	•
The Corringham	•	•	•	•	0	•	0	-	•	•	-	-	-	•	0	•	0	•	-	0	0	•	0	0	-	-	0	0	•	0	0	0	•	-	•	-	-	-	-	0	-	-	•





THE STRATHEARN A DAZZLING FIVE BEDROOM HOME

This is a superb and spacious five bedroom home that offers elegant and flexible accommodation options plus an integral double garage.

The Strathearn is a refined family home that features a spacious living room and a large and contemporary open-plan kitchen/ dining/family room at the rear. The wide entrance hall opens on to the grand living room through double doors which also lead to a second set of glazed double doors leading from this room to the family/dining area creating a wonderful flow right through the home. The beautiful dining area has a set of French doors that open out to the garden for alfresco summer dining, complete with glazed double side panels to let in more light. The kitchen is fitted with an impressive range of premium appliances including a dishwasher, five-burner gas hob, wide chimney hood, combination microwave, multi-function oven, and integrated fridge/freezer. Off the kitchen, a separate utility room provides convenient access to both the garage and the garden, and there is also a handy cloakroom located in the ground floor entrance hall.

Upstairs, there are five bedrooms leading from the spacious landing including the wonderful master bedroom with its very impressive walk-through wardrobe space leading to a luxury en-suite bathroom, incorporating both a bath and a walk-in shower. The welcoming

guest bedroom has its own en-suite shower room, while the remaining three bedrooms share an attractive family bathroom with its own separate shower. The smallest bedroom could potentially be used as either a home office or home gym depending on requirements, and there is a bright open library or IT area to complete this upper gallery.

KEY FEATURES

- Five bedroom detached home
- Elegant living room with two sets of double doors
- Spectacular kitchen/breakfast/family room
- Premium integrated appliances
- French doors to garden
- Utility room
- Guest cloakroom
- Luxurious en-suite bathroom to master bedroom
- Walk-through wardrobe to master bedroom
- Guest bedroom with en-suite shower room
- Library/study area
- Integral double garage, with light and power, has access to the home
- Excellent storage





FIRST FLOOR

Master Bedroom	4.250m x 4.400m 13' 11" x 14' 5"
En-suite	2.020m x 3.550m 6' 8" x 11' 8"
Walk-through Wardrobe	2.495m x 2.540m 8' 2" x 8' 4"
Guest Bedroom	3.030m x 4.465m 9'11" x 14'8"
En-suite	1.395m x 2.300m 4' 7" x 7' 7"
Bedroom 3	3.000m x 3.795m 9'10" x 12'5"
Bedroom 4	3.300m x 2.900m 10'10" x 9'6"
Bedroom 5	2.350m x 2.575m 7' 9" x 8' 5"
Bathroom	3.300m x 2.100m 10'10" x 6'11"
IT Area	1.665m x 2.670m 5' 6" x 8' 9"

GROUND FLOOR

Living Room	3.750m x 6.655m 12' 4" x 21' 10"
Kitchen	4.270m x 3.825m 14' 0" x 12' 7"
Dining/Family Area	5.770m x 3.825m 18' 11" x 12' 7"
WC	1.150m x 2.100m 3' 9" x 6' 11"
Utility	1.800m x 3.878m 5' 11" x 12' 9"
Garage	5.010m x 4.957m 16' 5" x 16' 3"

FLOOR AREA

207.16m² (2229ft²)



THE STRATFORD AN IMPOSING AND ASPIRATIONAL FIVE BEDROOM HOME

This is a truly impressive family home that feels generous and luxurious at every turn, from its imposing external appearance to the large and bright living areas and grand master bedroom suite.

The Stratford is a highly desirable villa featuring a spacious living room and impressive contemporary kitchen/breakfast/family room to the rear that extends across the full width of the house. This open space is undoubtedly the heart of the home and comes fitted with an island breakfast bar and French doors complete with double side panels to further open the views to the garden. The kitchen is complete with a fine range of premium appliances including integrated dishwasher, fridge/freezer, stainless steel gas hob, multifunction oven with hood and built-in combination microwave. Off the kitchen, a separate utility room has direct access to the garden, while the garage can be accessed from the kitchen. A cloakroom accessed off the hall completes the ground floor accommodation in this beautiful family home.

Upstairs, there are five bedrooms leading from the L-shaped landing, which incorporates generous storage and a light-filled library or informal study area to the front of the house. The spacious master bedroom boasts a large walk-in wardrobe and luxury en-suite bathroom with separate walk-in shower. The welcoming guest

bedroom has its own en-suite shower room, while the remaining three bedrooms share a spacious, comfortable family bathroom with both bath and separate shower. The smallest of the five bedrooms provides added versatility to this impressive family home.

KEY FEATURES

- Five bedroom detached home
- Elegant living room
- Spectacular kitchen/breakfast/family room
- Premium integrated appliances
- French doors to garden
- Utility room
- Guest cloakroom
- Luxurious en-suite bathroom to master bedroom
- Walk-in wardrobe to master bedroom
- Guest bedroom with en-suite shower room
- Library/study area
- Integral double garage, with light and power, has access to the home
- Excellent storage



Legend: cyl - hot water storage cylinder St - store

FAMILY / UTILITY LIVING ROOM GARAGE ENTRANCE

- ov tall integrated oven and microwave dw integrated dishwasher St store

FIRST FLOOR

Master Bedroom	5.268m x 3.672m 17' 3" x 12' 1"
En-suite	2.388m x 2.905m 7'10" x 9'6"
Walk-in Wardrobe	2.760m x 1.508m 9' 1" x 4' 11"
Guest Bedroom	3.827m x 3.620m 12' 7" x 11' 11"
En-suite	2.619m x 1.510m 8' 7" x 4' 11"
Bedroom 3	4.085m x 3.343m 13' 5" x 11' 0"
Bedroom 4	2.805m x 4.170m 9' 2" x 13' 8"
Bedroom 5	2.272m x 2.905m 7' 5" x 9' 6"
Bathroom	2.100m x 2.905m 6' 11" x 9' 6"
Library	2.289m x 1.643m 7' 6" x 5' 5"

GROUND FLOOR

Living Room	4.260m x 5.225m 14' 0" x 17' 2"
Kitchen	3.943m x 3.650m 12' 11" x 12' 0"
Dining/Family Area	7.680m x 3.325m 25' 2" x 10' 11"
WC	2.020m x 1.360m 6' 8" x 4' 6"
Utility	2.120m x 1.860m 6' 11" x 6' 1"
Garage	5.067m x 4.907m 16' 7" x 16' 1"

FLOOR AREA

189.16m² (2035ft²)



THE ROSLIN A WONDERFUL AND WELCOMING FIVE BEDROOM HOME

A unique home that has space and light at its heart, from the bright entrance hall, to the double doors into the impressive kitchen, and the light and airy upper hallway leading to the master bedroom.

The Roslin is a stunning home with an open ambience that allows space and light to flow throughout. The stylish living room and a large cloakroom both open off the long entrance hall that leads directly through double doors to an impressive kitchen/breakfast/ dining/family room. This well appointed living and entertaining space has French doors with an extra side panel bringing the light from the garden right into the heart of the home. Within the kitchen itself, there is a breakfast bar and a range of premium appliances including integrated dishwasher, fridge/freezer, stainless steel gas hob, multi-function oven and hood, and combination microwave. The separate utility room enjoys access to and from both the garden and the integral double garage.

Upstairs, there are five bedrooms leading from the spacious landing which incorporates a light-filled library space or informal study area. The wonderful master bedroom has an impressive walk-through wardrobe space leading to a luxury en-suite bathroom that is fitted with both a bath and a walk-in shower. The attractive and welcoming guest bedroom also has its own en-suite shower room, while the

remaining three bedrooms share a spacious, comfortable family bathroom with both bath and separate shower. One of the five bedrooms could potentially be used as either a home office or home gym depending on the needs of your family.

KEY FEATURES

- Five bedroom detached home
- Very comfortable living room
- Spectacular kitchen/breakfast/dining/family room
- Premium integrated appliances
- French doors to garden
- Utility room
- Guest cloakroom
- Luxurious en-suite bathroom to master bedroom
- Walk-through wardrobe to master bedroom
- En-suite shower room to guest bedroom
- Family bathroom with bath and separate shower
- Open library/IT area
- Integral double garage, with light and power, has access to the home
- Excellent storage



Legend:
cyl - hot water storage cylinder
St - store
W - built-in wardrobe

CLOAKS GARAGE ENTRANCE

<u>Legend:</u> b - boiler

- f/f tall integrated fridge freezer
- ov tall integrated oven and microwave dw integrated dishwasher

FIRST FLOOR

Master Bedroom	3.600m x 3.689m 11'10" x 12'1"
En-suite	1.803m x 3.838m 5' 11" x 12' 7"
Walk-through Wardrobe	2.720m x 2.064m 8' 11" x 6' 9"
Guest Bedroom	3.788m x 3.051m 12' 5" x 10' 0"
En-suite	2.100m x 1.505m 6' 11" x 4' 11"
Bedroom 3	2.751m x 4.214m 9' 0" x 13' 10"
Bedroom 4	2.884m x 3.838m 9' 6" x 12' 7"
Bedroom 5	2.111m x 3.000m 6' 11" x 9' 10"
Bathroom	2.100m x 2.905m 6' 11" x 9' 6"
IT Area	2.126m x 2.537m 7' 0" x 8' 4"

GROUND FLOOR

Living Room	3.700m x 5.040m 12' 2" x 16' 6"
Kitchen	3.102m x 3.488m 10' 2" x 11' 5"
Family/Dining Area	5.976m x 3.088m 19' 7" x 10' 2"
WC	1.976m x 1.333m 6' 6" x 4' 4"
Utility	1.750m x 3.541m 5' 9" x 11' 7"
Garage	4.952m x 4.845m 16' 3" x 15' 11"

FLOOR AREA

174.45m² (1877ft²)



THE NAIRN A LUXURIOUS AND SUPREMELY FUNCTIONAL FIVE BEDROOM HOME

Added luxury has been designed into this home - from the bright and generous entrance hall to the fabulously functional kitchen with its large island unit and wide full height glazing onto the rear

The Nairn is a stylish five bedroom home with an air of simple elegance throughout that makes it perfect for a busy and happy family home. A bright and comfortable living room is accessed from the entrance hall and there is also a downstairs cloakroom off the hall. To the rear, a separate dining/family room is complete with a stunning open-plan kitchen featuring an island breakfast bar. French doors off the kitchen lead out to the garden for summer alfresco dining. The French doors are also fitted with double side panels to both enhance the garden views and flood the room with light. The kitchen comes complete with premium appliances including integrated dishwasher, fridge/freezer, stainless steel gas hob, multifunction oven and hood, and a built-in combination microwave. Accessible from both the kitchen and the integral double garage is a convenient utility room, which also provides direct access to the rear garden.

Upstairs there are five bedrooms leading from the spacious landing and a luxurious family bathroom which is attractively fitted out with a bath, separate shower cubicle and vanity furniture. The large

master bedroom is a statement of intent with its own large walk-in wardrobe and sumptuous en-suite with separate shower and doubleended bath. A sizeable and inviting guest bedroom also has its own en-suite shower room, while the fifth bedroom adds the extra practical and functional versatility expected from a large, luxurious home.

KEY FEATURES

- Five bedroom detached home
- · Large comfortable living room
- · Spacious open plan kitchen and family/dining area
- Utility room
- Guest cloakroom
- Luxurious en-suite bathroom to master bedroom
- Walk-in wardrobe to master bedroom
- Guest bedroom with en-suite shower room
- Family bathroom with bath and separate shower
- Integral double garage, with light and power, has access to the home
- Superb storage



L<u>egend:</u>
cyl - hot water storage cylinder
St - store

FIRST FLOOR

Master Bedroom	3.410m x 3.750m 11' 2" x 12' 4"
En-suite	2.905m x 2.200m 9' 6" x 7' 3"
Walk-in Wardrobe	2.128m x 1.800m 7' 0" x 5' 11"
Guest Bedroom	3.648m x 3.270m 12' 0" x 10' 9"
En-suite	2.580m x 1.350m 8' 6" x 4' 5"
Bedroom 3	3.670m x 3.295m 12' 0" x 10' 10"
Bedroom 4	2.638m x 4.295m 8' 8" x 14' 1"
Bedroom 5	2.074m x 3.111m 6' 10" x 10' 2"
Bathroom	3.053m x 2.045m 10' 0" x 6' 9"

GROUND FLOOR Living Room



3.410m x 5.288m

IVING ROOM GARAGE HALL

Legend:

f/f - tall integrated fridge freezer

ov - tall integrated oven and microwave

dw - integrated dishwasher

FLOOR AREA

163.51m² (1759ft²)

External finishes may vary from shown. Some of our homes are built as a mirror-image (handed) of those shown here. Please do ask your sales consultant for full details.



THE MELLOR AN EXCEPTIONAL SIX BEDROOM HOME

A wonderfully flexible and very spacious detached home with its own integral garage and private master suite on the third level.

The Mellor is a six bedroom detached home on three levels that offer a range of extremely stylish, comfortable and highly practical accommodation options. At entry level, the large living room is a light and airy space for relaxing to the front of the house. To the rear, a large open-plan family/dining space comes with a wellappointed kitchen fully fitted with premium appliances including integrated dishwasher, fridge/freezer, stainless steel gas hob, multifunction oven, microwave and cooker hood. The family/dining room has French doors with extra side panel bringing even more light into the heart of the home. Off the kitchen, there is a separate utility room that opens to the rear garden, and an adjacent cloakroom. The large integral garage can also be accessed directly from the ground floor entrance hall.

On the first floor, you will find four bedrooms - including a welcoming guest room complete with en-suite shower room - and a lovely family bathroom complete with both bath and separate shower. The smaller bedroom on this floor could easily be used as playroom or IT room. The top floor is a superbly flexible and very private space with the perfect master bedroom suite complete with sitting area, walk-in wardrobe, and a very well appointed en-suite with large shower. Also on this level, the sixth bedroom provides the perfect additional space for either a private study/office or an occasional guest bedroom.

KEY FEATURES

- Six bedroom detached home
- · Light and airy living room
- Impressive open-plan kitchen
- Family/dining area with French doors to garden
- Utility room
- Guest cloakroom
- Guest bedroom with en-suite
- Family bathroom with bath and separate shower
- Luxurious en-suite bathroom to master bedroom
- Walk-in wardrobe to master bedroom
- Private study/home office
- Integral garage, with light and power, has access to the home
- Superb storage



Legend:

- cyl hot water storage cylinder St store W built-in wardrobe

FIRST FLOOR

Guest Bedroom	2.702m x 3.480m	8' 10" x 11' 5"
En-suite	1.913m x 2.409m	6' 3" x 7' 11"
Bedroom 3	3.280m x 3.017m	10' 9" x 9' 11"
Bedroom 4	2.575m x 3.065m	8' 5" x 10' 1"
Bedroom 5	3.270m x 2.403m	10' 9" x 7' 11"
Bathroom	2.045m x 2.803m	6' 9" x 9' 2"

GROUND FLOOR

3.270m x 5.325m	10' 9" x 17' 6"
2.343m x 3.018m	7' 8" x 9' 11"
3.638m x 3.018m	11' 11" x 9' 11"
2.034m x 1.120m	6' 8" x 3' 8"
2.034m x 1.778m	6' 8" x 5' 10"
2.560m x 4.630m	8' 5" x 15' 2"
	2.343m x 3.018m 3.638m x 3.018m 2.034m x 1.120m 2.034m x 1.778m



W - built-in wardrobe

SECOND FLOOR

Master Bedroom	3.280m x 3.400m	10' 9" x 11' 2"
Master Bed Seating Area	2.215m x 2.468m	7' 3" x 8' 1"
En-suite	3.290m x 2.468m	10'10" x 8'1"
Walk-in Wardrobe	2.390m x 1.087m	7' 10" x 3' 7"
Bedroom 6/Study	2.575m x 2.530m	8' 5" x 8' 4"

Note: dimensions taken to 1400mm coomb height only.



FLOOR AREA

Floor area does not include any garages.

158.05m² (1701ft²)

f/f - tall integrated fridge freezer ov - tall integrated oven and microwave

dw - integrated dishwasher St - store

External finishes may vary from shown. Some of our homes are built as a mirror-image (handed) of those shown here. Please do ask your sales consultant for full details.



THE LEVEN A MAGNIFICENT FIVE BEDROOM HOME

This highly desirable detached family home complete with double garage incorporates all the design features of contemporary living.

The Leven is an elegant five bedroom detached family home with a large, front-facing living room off the entrance hall and a bright and welcoming open plan kitchen/dining room to the rear. The large dining area has ample space for a large table and sitting area perfect for entertaining family and friends. The French doors with extra window panels open up light-filled views to the private rear garden. The kitchen is fitted with a range of premium appliances including integrated dishwasher, fridge/freezer, stainless steel gas hob, multi-function oven with hood, and a built-in combination microwave. Off the kitchen, there is also a separate utility room, which gives easy access to both the garden and the garage. The accommodation on this floor also includes a handy cloakroom off the entrance hall.

Upstairs, there are five bedrooms leading from the landing, four of which are large double-sized rooms - one of which would make a comfortable guest bedroom, while the smaller fifth room could potentially make an ideal home office. The attractive master bedroom comes with its own walk-in wardrobe and en-suite shower room complete with a large 1100mm rain shower, chrome heated

towel rail and fitted vanity furniture. The first floor accommodation also includes a spacious family bathroom that comes fitted with large bath, separate shower, chrome heated towel rail and fitted vanity furniture.

KEY FEATURES

- · Five bedroom detached home
- · Light and airy living room
- Open-plan kitchen/dining room with French doors
- Utility room
- Guest cloakroom
- En-suite shower room to master bedroom
- Walk-in wardrobe to master bedroom
- Family bathroom with bath and separate shower
- Integral double garage, with light and power, has access to the home
- Superb storage



Legend:
cyl - hot water storage cylinder
St - store



FIRST FLOOR

TINSTILOON	
Master Bedroom	4.473m x 3.995m 14' 8" x 13' 1"
En-suite	2.600m x 1.505m 8' 6" x 4' 11"
Walk-in Wardrobe	1.512m x 2.370m 5' 0" x 7' 9"
Guest Bedroom	3.000m x 4.803m 9'10" x 15' 9"
Bedroom 3	3.185m x 3.888m 10' 5" x 12' 9"
Bedroom 4	2.900m x 4.133m 9' 6" x 13' 7"
Bedroom 5	2.138m x 2.905m 7' 0" x 9' 6"
Bathroom	2.100m x 2.905m 6' 11" x 9' 6"

GROUND FLOOR

Living Room	3.260m x 5.502m 10' 8" x 18' 1"
Kitchen	3.235m x 3.178m 10' 7" x 10' 5"
Family/Dining Area	5.428m x 3.178m 17' 10" x 10' 5"
Utility	1.715m x 3.178m 5' 8" x 10' 5"
WC	1.164m x 2.000m 3' 10" x 6' 7"
Garage	4.952m x 4.870m 16' 3" x 16' 0"

KITCHEN GARAGE ENTRANCE

 $\mathit{f/f}\,$ - $\mathit{tall}\,$ integrated $\mathit{fridge}\,$ $\mathit{freezer}\,$

ov - tall integrated oven and microwave dw - integrated dishwasher St - store

FLOOR AREA

Floor area does not include any garages.

151.51m² (1630ft²)



THE KINGSLEY A DISTINCTIVE FIVE BEDROOM HOME

This very spacious detached home offers many exceptional features including a home office/playroom and a detached double garage.

The Kingsley is a perfectly proportioned five bedroom detached home with its own home/office study (or playroom) and detached double garage for extra storage. Its spacious and welcoming entrance hall leads directly to an impressive living room with French doors opening to the rear garden. There is an open-plan kitchen/family room with generous space for family dining. The dining area also has French doors, and both sets of French doors are fitted with extra side screens to enhance the views and allow a lot more light throughout. The kitchen is fully fitted with a range of premium appliances including integrated dishwasher, fridge/ freezer, stainless steel gas hob, multi-function oven with hood, and a built-in combination microwave. A separate utility room enjoys direct access to the garden, and the ground floor is completed by a large cloakroom.

Upstairs, there are five bedrooms all leading from the attractive galleried landing, four of them large double-size rooms. The master bedroom has a walk-in wardrobe, an en-suite shower room with spacious 1100mm rain shower, chrome heated towel rail and fitted vanity-furniture. The other four bedrooms include a spacious guest room, and there is a very well-appointed family bathroom fitted with a double-ended bath, shower and chrome heated towel rail.

KEY FEATURES

- Five bedroom detached home
- Imposing living room with French doors to garden
- Large kitchen/family room also with French doors
- Home office/playroom
- Utility room
- Guest cloakroom
- En-suite shower room to master bedroom
- Walk-in wardrobe to master bedroom
- Family bathroom with bath and separate shower
- Detached double garage with light and power
- Superb storage



<u>Legend:</u> cyl - hot water storage cylinder St - store

FIRST FLOOR

Master Bedroom	3.410m x 3.587m 11' 2" x 11' 9"
En-suite	2.300m x 1.505m 7' 7" x 4' 11"
Walk-in Wardrobe	1.500m x 1.653m 4' 11" x 5' 5"
Guest Bedroom	2.609m x 4.888m 8' 7" x 16' 0"
Bedroom 3	3.873m x 2.790m 12' 8" x 9' 2"
Bedroom 4	2.720m x 2.905m 8' 11" x 9' 6"
Bedroom 5	2.034m x 2.905m 6' 8" x 9' 6"
Bathroom	2.100m x 2.905m 6' 11" x 9' 6"



Legend:

dw - integrated dishwasher St - store

- boiler

f/f - tall integrated fridge freezer

ov - tall integrated oven and microwave

GROUND FLOOR

Living Room	3.400m x 5.628m 11' 2" x 18' 6"
Kitchen	2.743m x 3.188m 9' 0" x 10' 5"
Family/Dining Area	3.550m x 4.080m 11' 8" x 13' 5"
Study	3.185m x 2.463m 10' 5" x 8' 1"
WC	1.455m x 2.050m 4' 9" x 6' 9"
Utility	2.657m x 1.898m 8' 9" x 6' 3"
Detached Garage*	5.072m x 5.072m 16' 8" x 16' 8"
·	·

*Please refer to site specific detached garage details.

FLOOR AREA

149.54m² (1609ft²)



THE HARRIS A STUNNING AND SPACIOUS FOUR BEDROOM HOME

A generously proportioned four bedroom home that provides great space for the whole family, from the large bright formal living room, spacious family, dining and kitchen to the luxurious master bedroom.

The Harris is an impressive four bedroom detached family home that has been designed to make the very best of the generous space within each room. The formal living room is bright and airy, with a large window to the front, while to the rear the open-plan kitchen/dining area boasts wide full height glazing which includes French doors onto the rear garden. The large well appointed kitchen includes a fine range of premium appliances including dishwasher, fridge/freezer, multi-function oven, microwave, stainless steel gas hob and cooker hood. Off the kitchen, a convenient utility room complete with a sink and storage provides access to the garden and to the adjacent cloakroom.

On the first floor, there are four bedrooms, and a contemporary and stylish family bathroom with its own large separate shower. The master bedroom is sumptuous with a large window to the front of the home, flooding light into the room, where there is also a large walk-in wardrobe and en-suite shower room. The en-suite comes complete with a large shower, fitted vanity furniture, heated towel rail and wall mirror. The three additional double bedrooms include a more spacious guest room. There is also ample storage on the first floor.

KEY FEATURES

- · Generously proportioned four bedroom detached home
- Large and bright living room
- Stylish kitchen with premium appliances
- Spacious family/dining area with wide glazing to rear garden
- Utility room and cloakroom
- En-suite shower room to master bedroom
- Walk-in wardrobe to master bedroom
- · Family bathroom with separate shower
- Integral garage, with light and power, has access to the home
- Excellent storage



<u>Legend:</u> cyl - hot water storage cylinder St - store

GARAGE ENTRANCE Legend:

- f/f tall integrated fridge freezer
- ov tall integrated oven and microwave
- dw integrated dishwasher St store

FIRST FLOOR

Master Bedroom	3.410m x 3.626m
	11' 2" x 11' 11"
En-suite	2.100m x 1.505m
	6' 11" x 4' 11"
Walk-in Wardrobe	1.955m x 1.809m
	5' 11" x 6' 5"
	<u> </u>
Guest Bedroom	3.000m x 3.665m
	9'10" x 12'0"
	7 10 X 12 0
Bedroom 3	2.530m x 3.878m
	8' 4" x 12' 9"
	0 4 1 1 2 9
Bedroom 4	2.795m x 3.585m
	9' 2" x 11' 9"
	7 Z X II 7
Bathroom	2.100m x 2.905m
	6' 11" x 9' 6"
	0 11 X 9 0

GROUND FLOOR

Living Room	3.410m x 5.400m 11' 2" x.17' 9"
Kitchen	3.368m x 3.485m 11' 1" x 11' 5"
Family/Dining Area	2.882m x 3.485m 9' 5" x 11' 5"
WC	1.765m x 1.450m 5' 9" x 4' 9"
Utility	1.765m x 1.915m 6' 3" x 5' 9"
Garage	2.500m x 4.817m 8' 2" x 15' 10"

Floor area does not include any garages.

128.47m² (1382ft²)

FLOOR AREA



THE CORRINGHAM AN IMPRESSIVE THREE BEDROOM HOME

This well appointed three bedroom detached home has impressive dual frontage, good family accommodation and a detached garage.

The Corringham has a most welcoming entrance hall that opens to the right into a spacious, light and airy living room with dual-aspect windows. Left off the hall, the eat-in kitchen comes fully fitted with premium, integrated appliances including a fridge/freezer, stainless steel gas hob, multi-function oven and cooker hood. From the large kitchen/dining area, French doors open onto the garden for alfresco dining and a handy utility room provides space for washing machine, tumble dryer and storage. There is also a downstairs cloakroom.


Upstairs, the spacious master bedroom has a built-in wardrobe and an en-suite shower room with 1100mm shower and feature mirror. Another good-sized double bedroom and a single bedroom are also on this floor, and the family bathroom has stylish and contemporary free-standing sanitary ware. There is additional storage upstairs too.

KEY FEATURES

- Three bedroom detached home
- Spacious living room with dual aspect windows
- Contemporary open-plan kitchen/dining room
- Integrated premium appliances
- French doors to garden
- Utility room and cloakroom on ground floor
- En-suite shower room to master bedroom
- Built-in wardrobe to master bedroom
- Garage with light and power

Excellent storage

Please note: the position of the detached double garage varies per plot; please see architectural site layout plan for details.

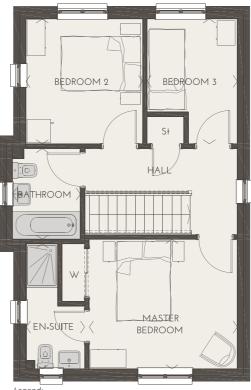

<u>Legend:</u> W - built-in wardrobe



<u>Legend:</u>
f/f - tall integrated fridge freezer
b - boiler

St - store

FIRST FLOOR

Master Bedroom	3.727m x 3.257m 12' 3" x 10' 8"
En-suite	1.477m x 3.145m 4'10" x 10'4"
Bedroom 2	2.933m x 3.145m 9' 7" x 10' 4"
Bedroom 3	2.269m x 3.145m 7' 5" x 10' 4"
Bathroom	1.702m x 2.282m 5' 7" x 7' 6"

GROUND FLOOR

Living Room	5.322m x 3.247m 17' 6" x 10' 8"
Kitchen/Dining	5.322m x 3.643m 17' 6" x 11' 11"
Utility	1.517m x 1.660m 5' 0" x 5' 5"
WC	1.724m x 1.172m 5' 8" x 3' 10"

FLOOR AREA

95.32m² (1026ft²)

Stewart Milne Homes: A little bit about us...

As an award-winning homebuilder with a sector-leading reputation for quality, we highly value our customers, and always aim to provide the level of service and commitment that they expect from us.


We know how important customer service is, and whether you are a first time buyer or a seasoned buyer, you'll find our team is always on hand to advise and support you. Indeed, meeting the needs of our customers is our highest priority. We have invested

significantly in researching the market to ensure that we fully understand all the needs and aspirations of our customers, whether they are first-time buyers, families moving up the market or couples and singles downsizing. We then use this information to design and build new homes that are exactly what our customers are looking for.



Stewart Milne Homes: Our promise to you...

Our commitment to you is set out in our Customer Charter. We promise to provide you with a high quality home to be proud of. We'll make the process as easy as possible and will always be polite, professional, punctual, pro-active and presentable.

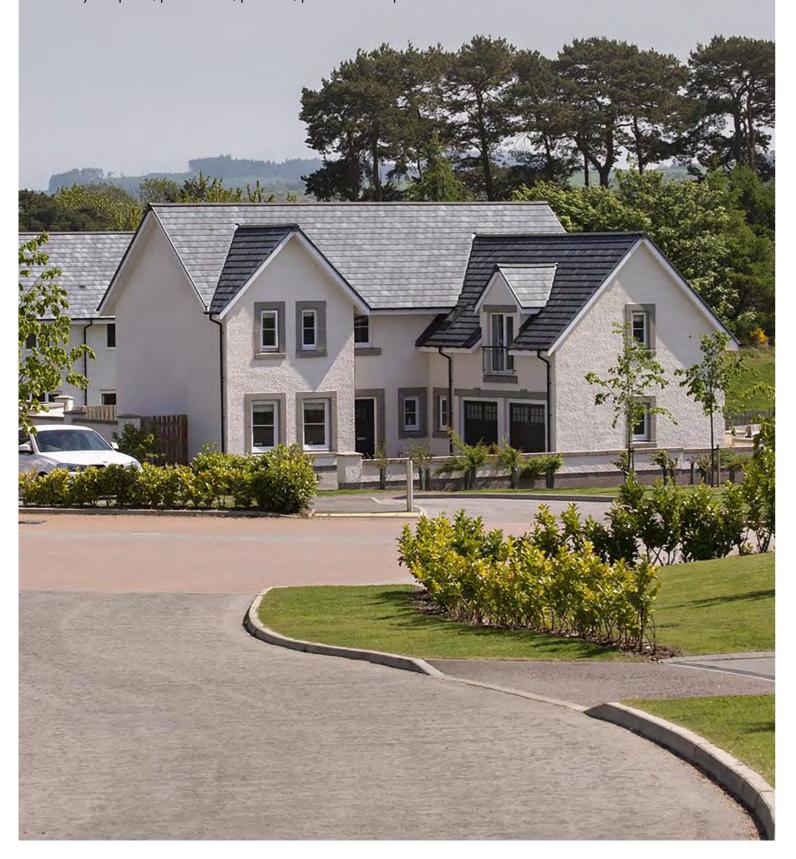

Our mission

Our aim is to get it right, first time, every time. We seek to continually improve our standards and all aspects of the service we provide to you. We adopt the principles and good practice of the Consumer Code for Home Builders Scheme.

We will keep you informed at all times

We will ensure you have one point of contact throughout to offer you advice and provide as much information as possible about each stage of the buying process. We will ensure information is accurate and up to date to help you make informed choices. We will always do our utmost to ensure that all our advertising materials reflect our product in a clear and honest manner. We will aim to provide you with the most up-to-date information on floor plans, specifications, a written reservation agreement, our Home Warranty cover, and any fees that may apply.

We will adhere to professional standards

Our staff members are trained to provide a high level of customer service and to offer every support and assistance; they will be helpful, professional and knowledgeable. However, we recommend that you appoint a professional legal advisor to carry out all legal aspects of your home purchase and represent your interests throughout. We will communicate directly with your solicitors to provide all the information required to complete your purchase and we will provide them with a written contract giving the full terms and conditions of sale including termination clauses. Should there be any delays due to inclement weather or the late delivery of materials, we will keep you and your solicitors informed.

Your health and safety is important to us, so when you visit the development we will inform you of any precautions you need to take to remain safe. When you reserve a home, we will provide you with a reservation agreement detailing the terms of your reservation, including the reservation fee, property details, selling price, and the term that the price is valid for. We will detail any monthly management costs, and the terms and conditions that apply in the event of any reservation being cancelled.

We will respect you and your new home

We will ensure that your new home is clean and ready for you when you move in. If you should have any queries, we will respond quickly and professionally. We aim to plan any work at times to suit you and agree times for completing works. Our teams will arrive on time and provide you with identification. We will respect your privacy and carry out works in accordance with approved risk assessments and method statements for your safety, security and peace of mind. We will respect your home and clean up all work areas before leaving.


We will continue to improve our service

Stewart Milne Homes listens to and learns from the people who matter – our customers – which is why we use an independent market research company called In-house UK to conduct telephone surveys with all new homeowners between three and seven weeks after entry.

The prestigious 'Gold Award' awarded by In-house UK recognises companies who achieve over 90% satisfaction ratings from customers. We are proud to report that Stewart Milne Homes has achieved the 'Gold Award' in every year since we began these surveys.





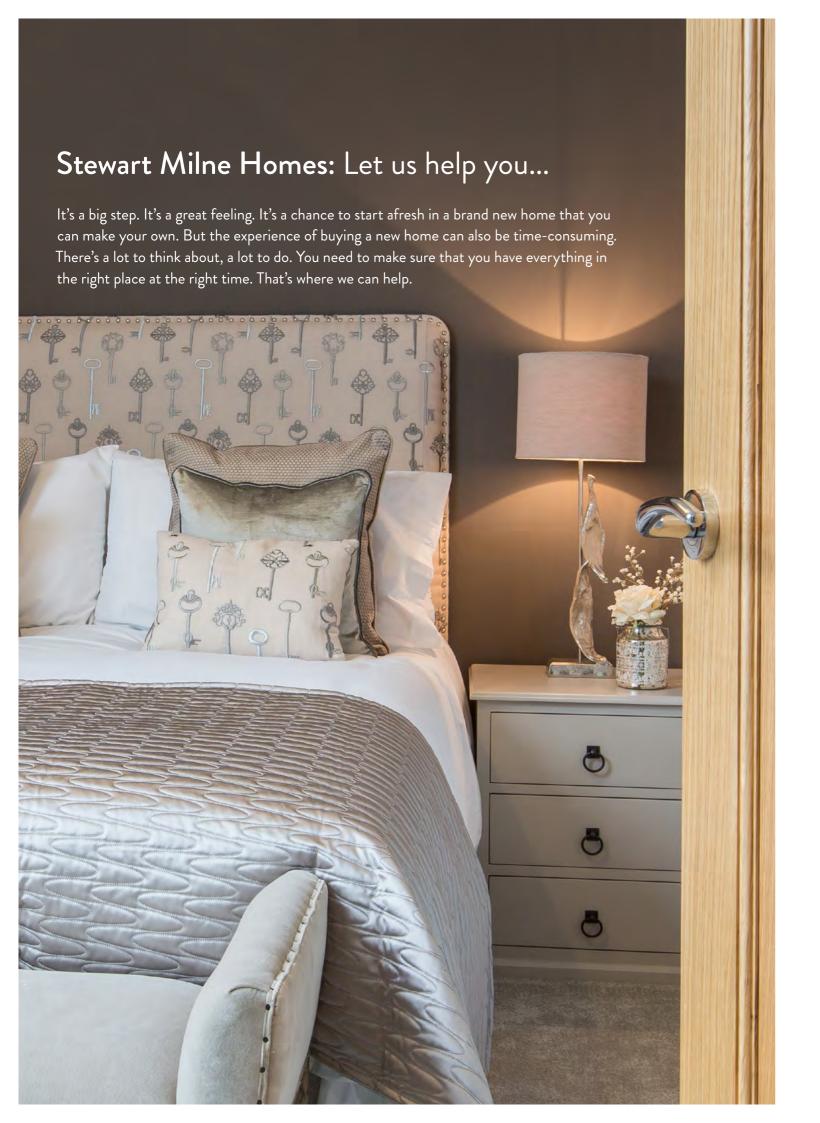

We aim to ensure that the whole experience of buying your new home is as easy and simple as possible. We've laid out the key steps below, but please ask for any help or guidance you need. So let's get started...

1. Visit Gillburn Grange

Our marketing suite and showhomes are open weekly from Thursday to Monday inclusive, from 10.30am to 5.30pm. Please call ahead to confirm a suitable appointment time so that your assigned Sales Consultant can give you their undivided attention. If you wish to visit outwith these hours, please call 0845 900 3464 and we'll be happy to arrange an appointment to suit you.

2. Reserve your home first

Gillburn Grange is very desirable, so you do have the chance to reserve your new home now. When you get in touch, you will be assigned a sales consultant who will help you choose your property - and, if suitable, offer you a choice of fittings and finishes when you reserve early. We'll also provide you with our Guide to Buying Your New Home to help you plan your move.

3. Helping you with your move

Our aim is to make the whole process of moving home as easy as possible for you - our 40 years of experience have proved how vital that is to all our customers. To ensure your move to Gillburn Grange is as smooth as possible, we can help you with: Solicitors

- Mortgages
- Interior designers
- Removal companies - Advice on marketing and selling your existing house

4. Keeping you right on day one

The best thing about buying a new Stewart Milne home is that you'll have nothing to worry about on the day you move in - as your very own customer service co-ordinator will be at the end of a telephone should you need any help while settling in. You will also receive a comprehensive Guide to Your New Home and a detailed Home Owner's Pack.

5. Taking care of any little issues

Our comprehensive warranties cover any potential issues. The list of what's covered runs to three A4 pages, and includes central heating (other than boiler servicing), wastes and drains, kitchen appliances, flashings, gutters and downpipes, roof, sanitary ware, structural defects, water services and much more. In addition, all kitchen appliances are covered by a twoyear manufacturer's warranty.

6. Your long term peace of mind

The National House Building Council 10-year buildmark warranty covers all new Stewart Milne homes. For the first two years, we will take care of any agreed defects as quickly as possible. For the remaining eight years, in the unlikely event of a structural defect, this would be dealt with directly by the highly respected NHBC - the benchmark for quality in British building standards.



Gillburn Grange: Here's how to find us...

Sat Nav reference: G75 8WS

Travelling from Glasgow City Centre

Head South along the M77. After approximately 5 miles, take exit 5 onto the A726. Proceed East along the A726 for approximately 5 miles. At the roundabout, take the 3rd exit onto the B767 to Eaglesham. After approximately 1 mile, turn left onto the B764 to Hairmyres. After approximately 1 mile, the development will be on your right.

Travelling from Hamilton and the East

Head West on the East Kilbride Expressway/A725. After approximately 2.5 miles, at the roundabout, take the 1st exit to continue onto the East Kilbride Expressway/A725. Proceed straight through the next roundabout and at the 2nd roundabout, take the 2nd exit (right) and proceed West onto the A726/Queensway. Proceed straight through 2 roundabouts and after approximately 1.5 miles, turn left onto the B764 to Eaglesham. After approximately 2 miles, the development will be on your left.

Travelling from Kilmarnock and the South

Head North on the A77/M77 towards Glasgow. After approximately 12 miles, exit the M77 at junction 5. At the roundabout, take the 3rd exit onto the A726 to East Kilbride/Eaglesham. Procced approximately 3 miles and at the roundabout, take the 3rd exit onto the B767 to Eaglesham After approximately 1 mile, turn left onto the B764 to Hairmyres. After approximately 1 mile, the development will be on your right.



Gillburn Grange: Visit or call us today...

Our showhomes and marketing suite will be open from Thursday to Monday inclusive from 10.30am to 5.30pm. Please call ahead of your visit to book an appointment.

Telephone: 0845 900 3464

Email: gillburngrange@stewartmilne.com

www.stewartmilnehomes.com



Specifications

All homes designed and built as part of Gillburn Grange, Jackton form part of our Villages collection, which are subject to design and specification amends at any point. As such, please ask your sales consultant for the full specification details of your chosen home.

Floor Plans

The floor plans in this brochure show approximate dimensions for each room of a typical house of its type which may vary slightly, within NHBC guidelines, as each house is built individually. Some properties are built handed (mirror image) to those shown. Door, window, garage door and elevational treatments may vary to provide interest within the development. Please ask us for details of the specification of your chosen home and the technical specification, which may have changed since printing. Details are for guidance only and do not constitute a part of any contract, nor do they constitute an offer. While the particulars have been prepared with care and are believed to be accurate, no liability for any errors or omissions therein or the consequences thereof will be accepted by Stewart Milne Group.

Photography

Images shown reflect the varying styles and sizes of typical Stewart Milne homes. Images do not necessarily represent the actual finish/elevations or treatments, furnishings or fittings at any individual development. For details of specific finishes for individual developments and homes, please contact us. The area surrounding each home will also differ from that shown in the photograph. Note: The house type images are computer generated. We use these to illustrate a new home when we do not have actual photography to use before the brochure goes to print.

Showhome

All showhomes are decorated and furnished to reflect a possible lifestyle. Certain items of furniture, fixtures and fittings, both inside and out, are not included in the standard specification. Should you require any clarification regarding the standard specification of your chosen home please ask your sales consultant.

Development Plar

The development plan is for illustration purposes only. The layout is not to scale and is an indication only of the relative positions of properties and landscaping. While the particulars have been prepared with care and are believed to be accurate, no liability for any errors or omissions therein or the consequences thereof will be accepted by Stewart Milne Group. Please note that the development plan was drawn before building started on site. Whilst it is always our intention to build in accordance with this plan, there are occasions when boundaries and layouts may change as the development proceeds. Please check the details of your chosen plot with our sales consultant when you are making your reservation. The deed plan will be sent directly to your solicitors and should be inspected by you.

Issue date: September 2021